

# KENSINGTON SUITE

LEVEL: 3 WEST WING

OVERALL: 1,062 sqm / 11,431 sqft

CAPACITY: 1,350 GUESTS


KEY:

PARTITION

DOORS


STAIRS

WALL

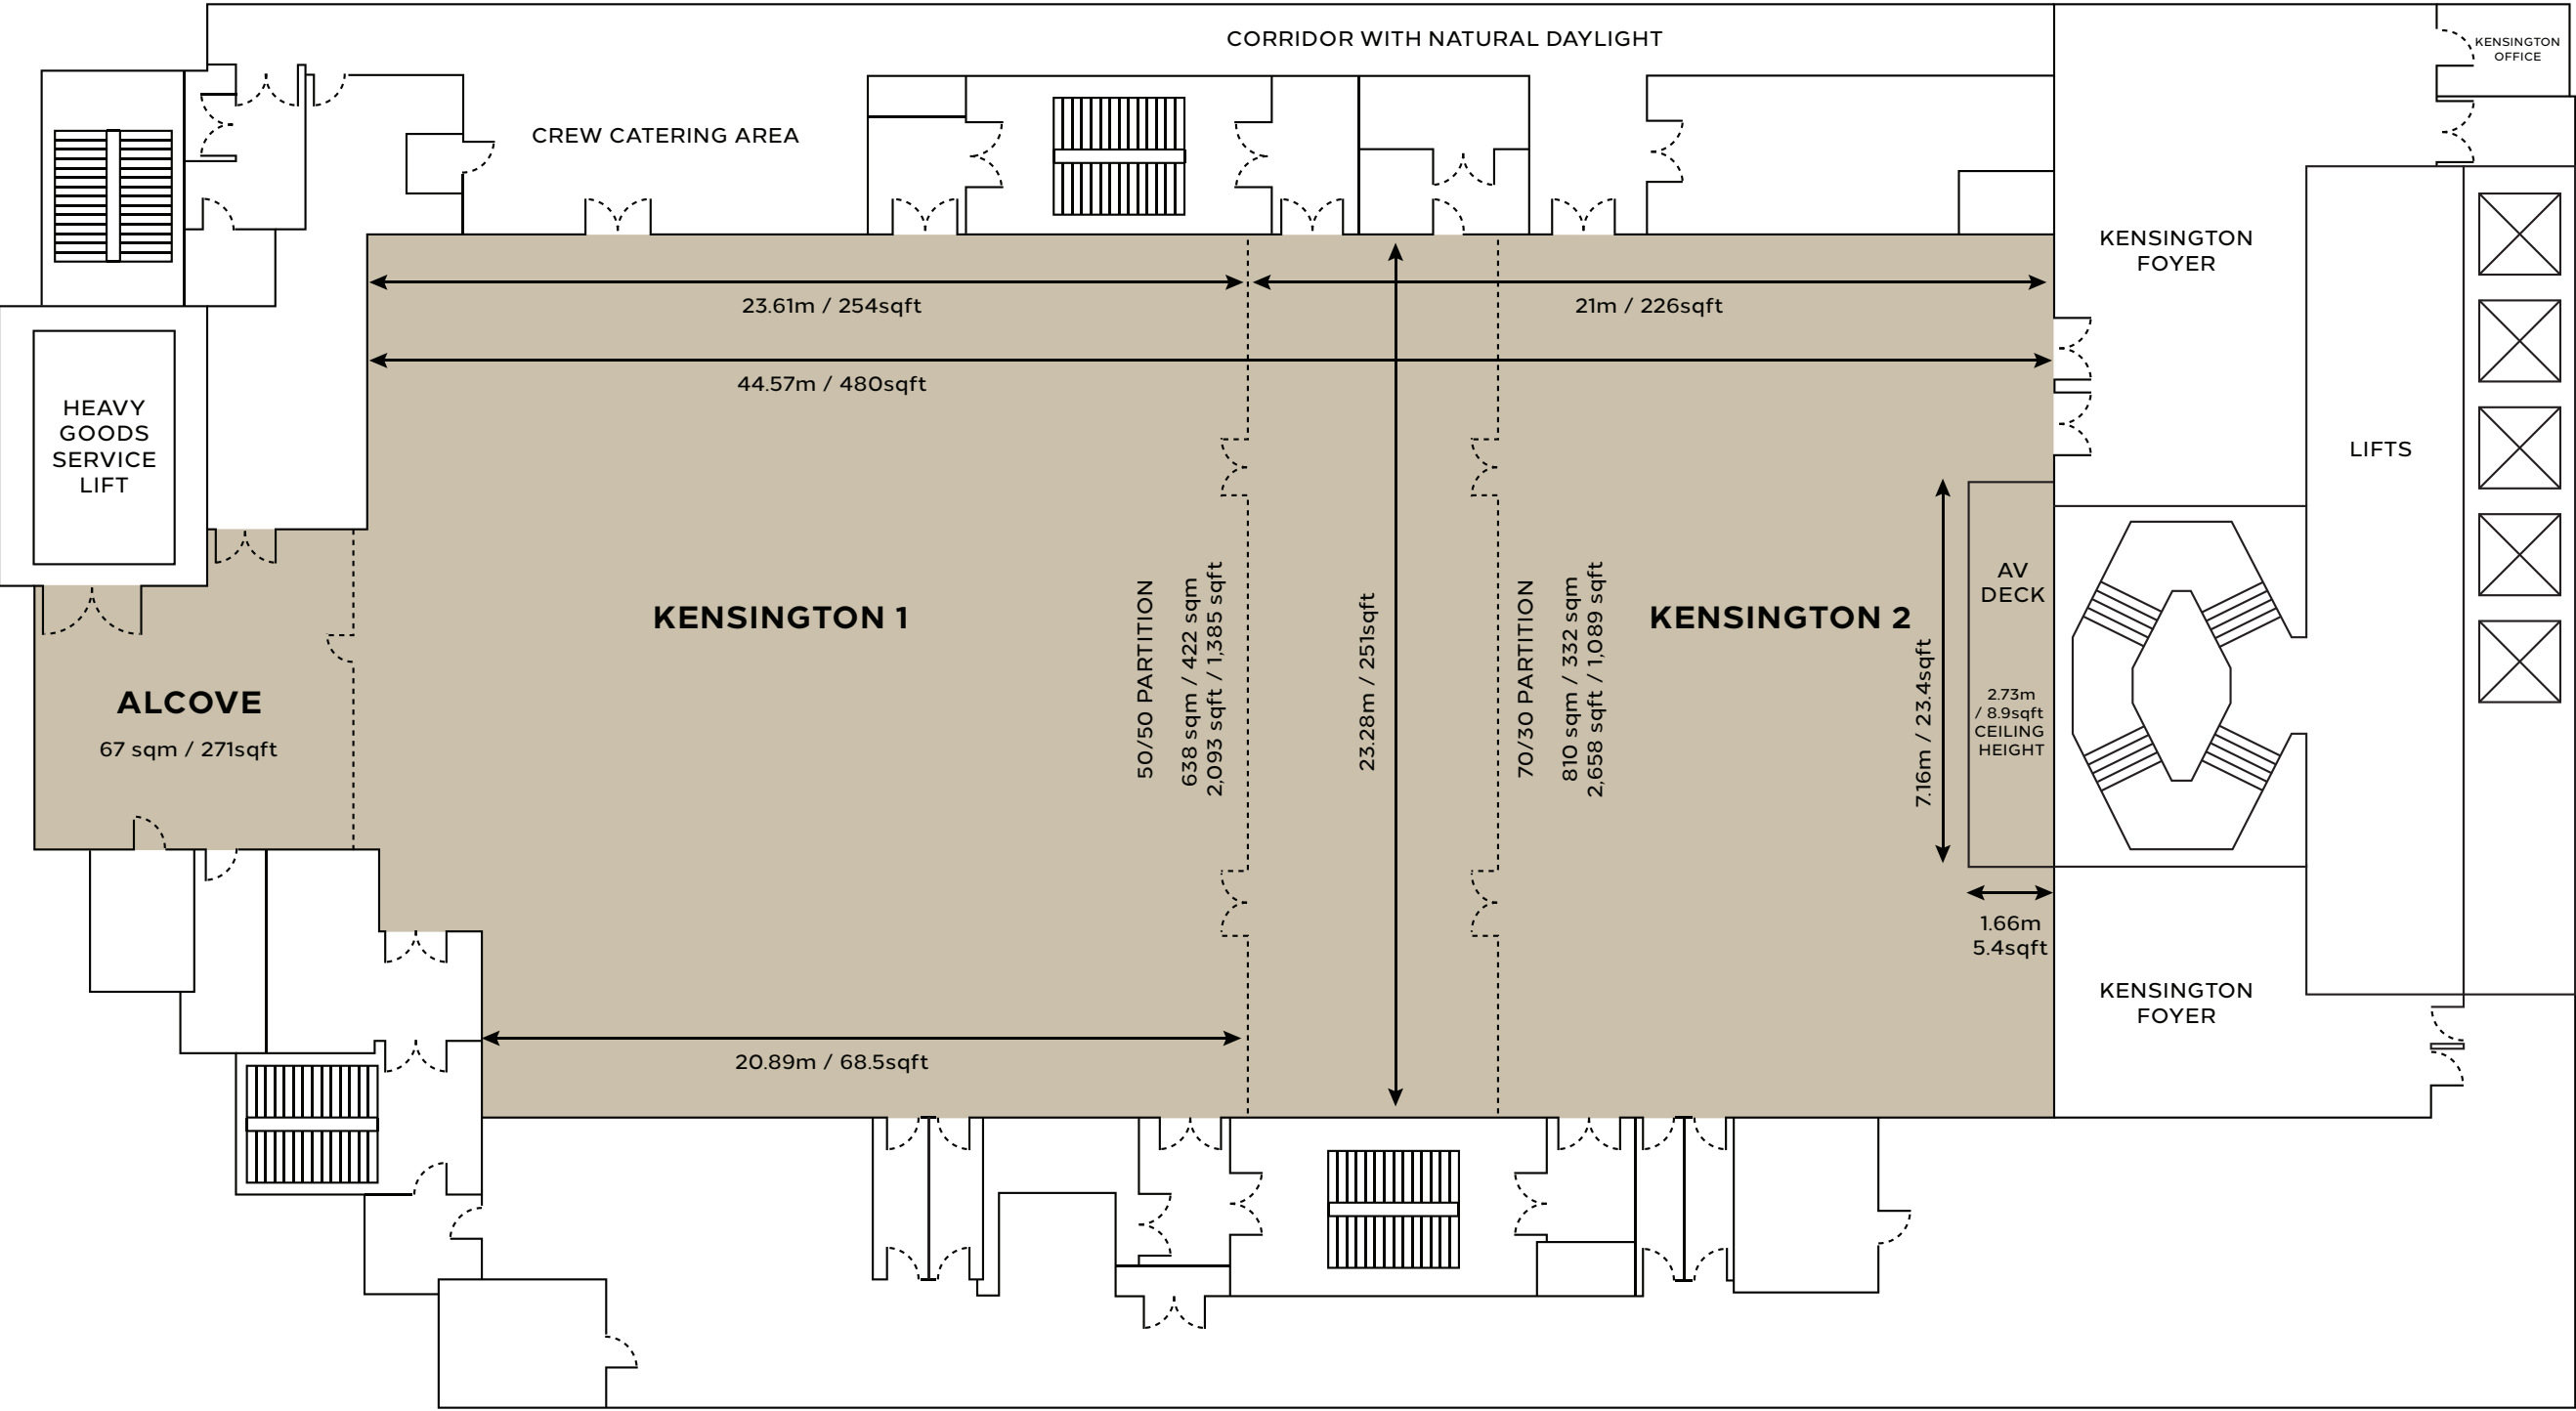


FIND OUT CAPACITIES BELOW

# GUEST LIFTS

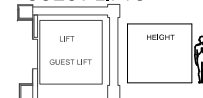

INTERNAL LIFT DIMENSIONS  
1.72m DEEP  
1.92m WIDE  
2.20m HEIGHT

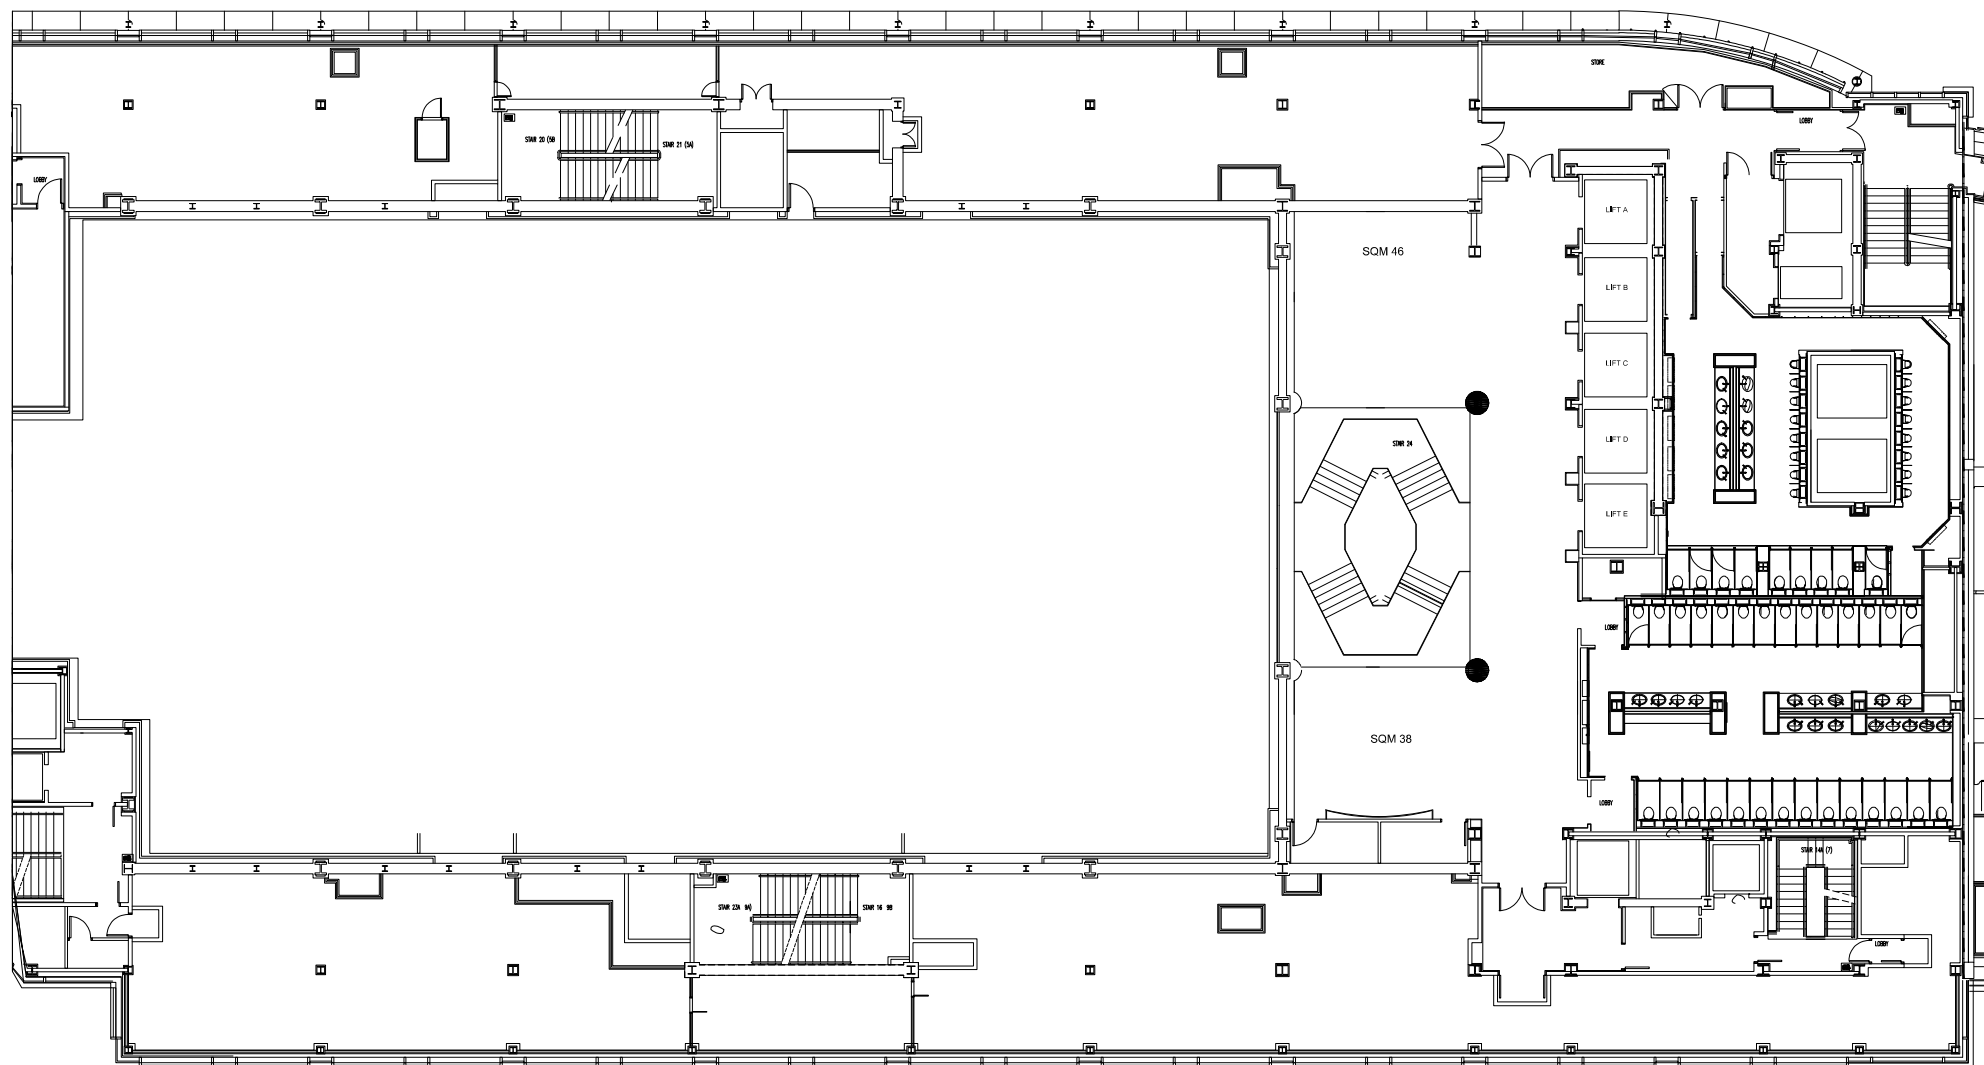

Plan Title		
West Wing - Richmond Suite Upper - LVL 2		
Date drawn	Plan No.	Scale
04/06/2021	DIN A3/L	1:200

This drawing is a representation of concepts only and it is intended to be used as a Guide of the approximate room setup at this facility. Whereas actual on-site variations or adjustments may occur, Hilton cannot be held responsible for submitting this as an exact plan. This drawing is the property of Hilton and any reproduction of use without written consent is prohibited.

# RICHMOND SUITE

LEVEL: 1 WEST WING

OVERALL: 1,062 sqm / 11,431 sqft

CAPACITY: 1,350 GUESTS


KEY:

PARTITION

DOORS

STAIRS

WALL

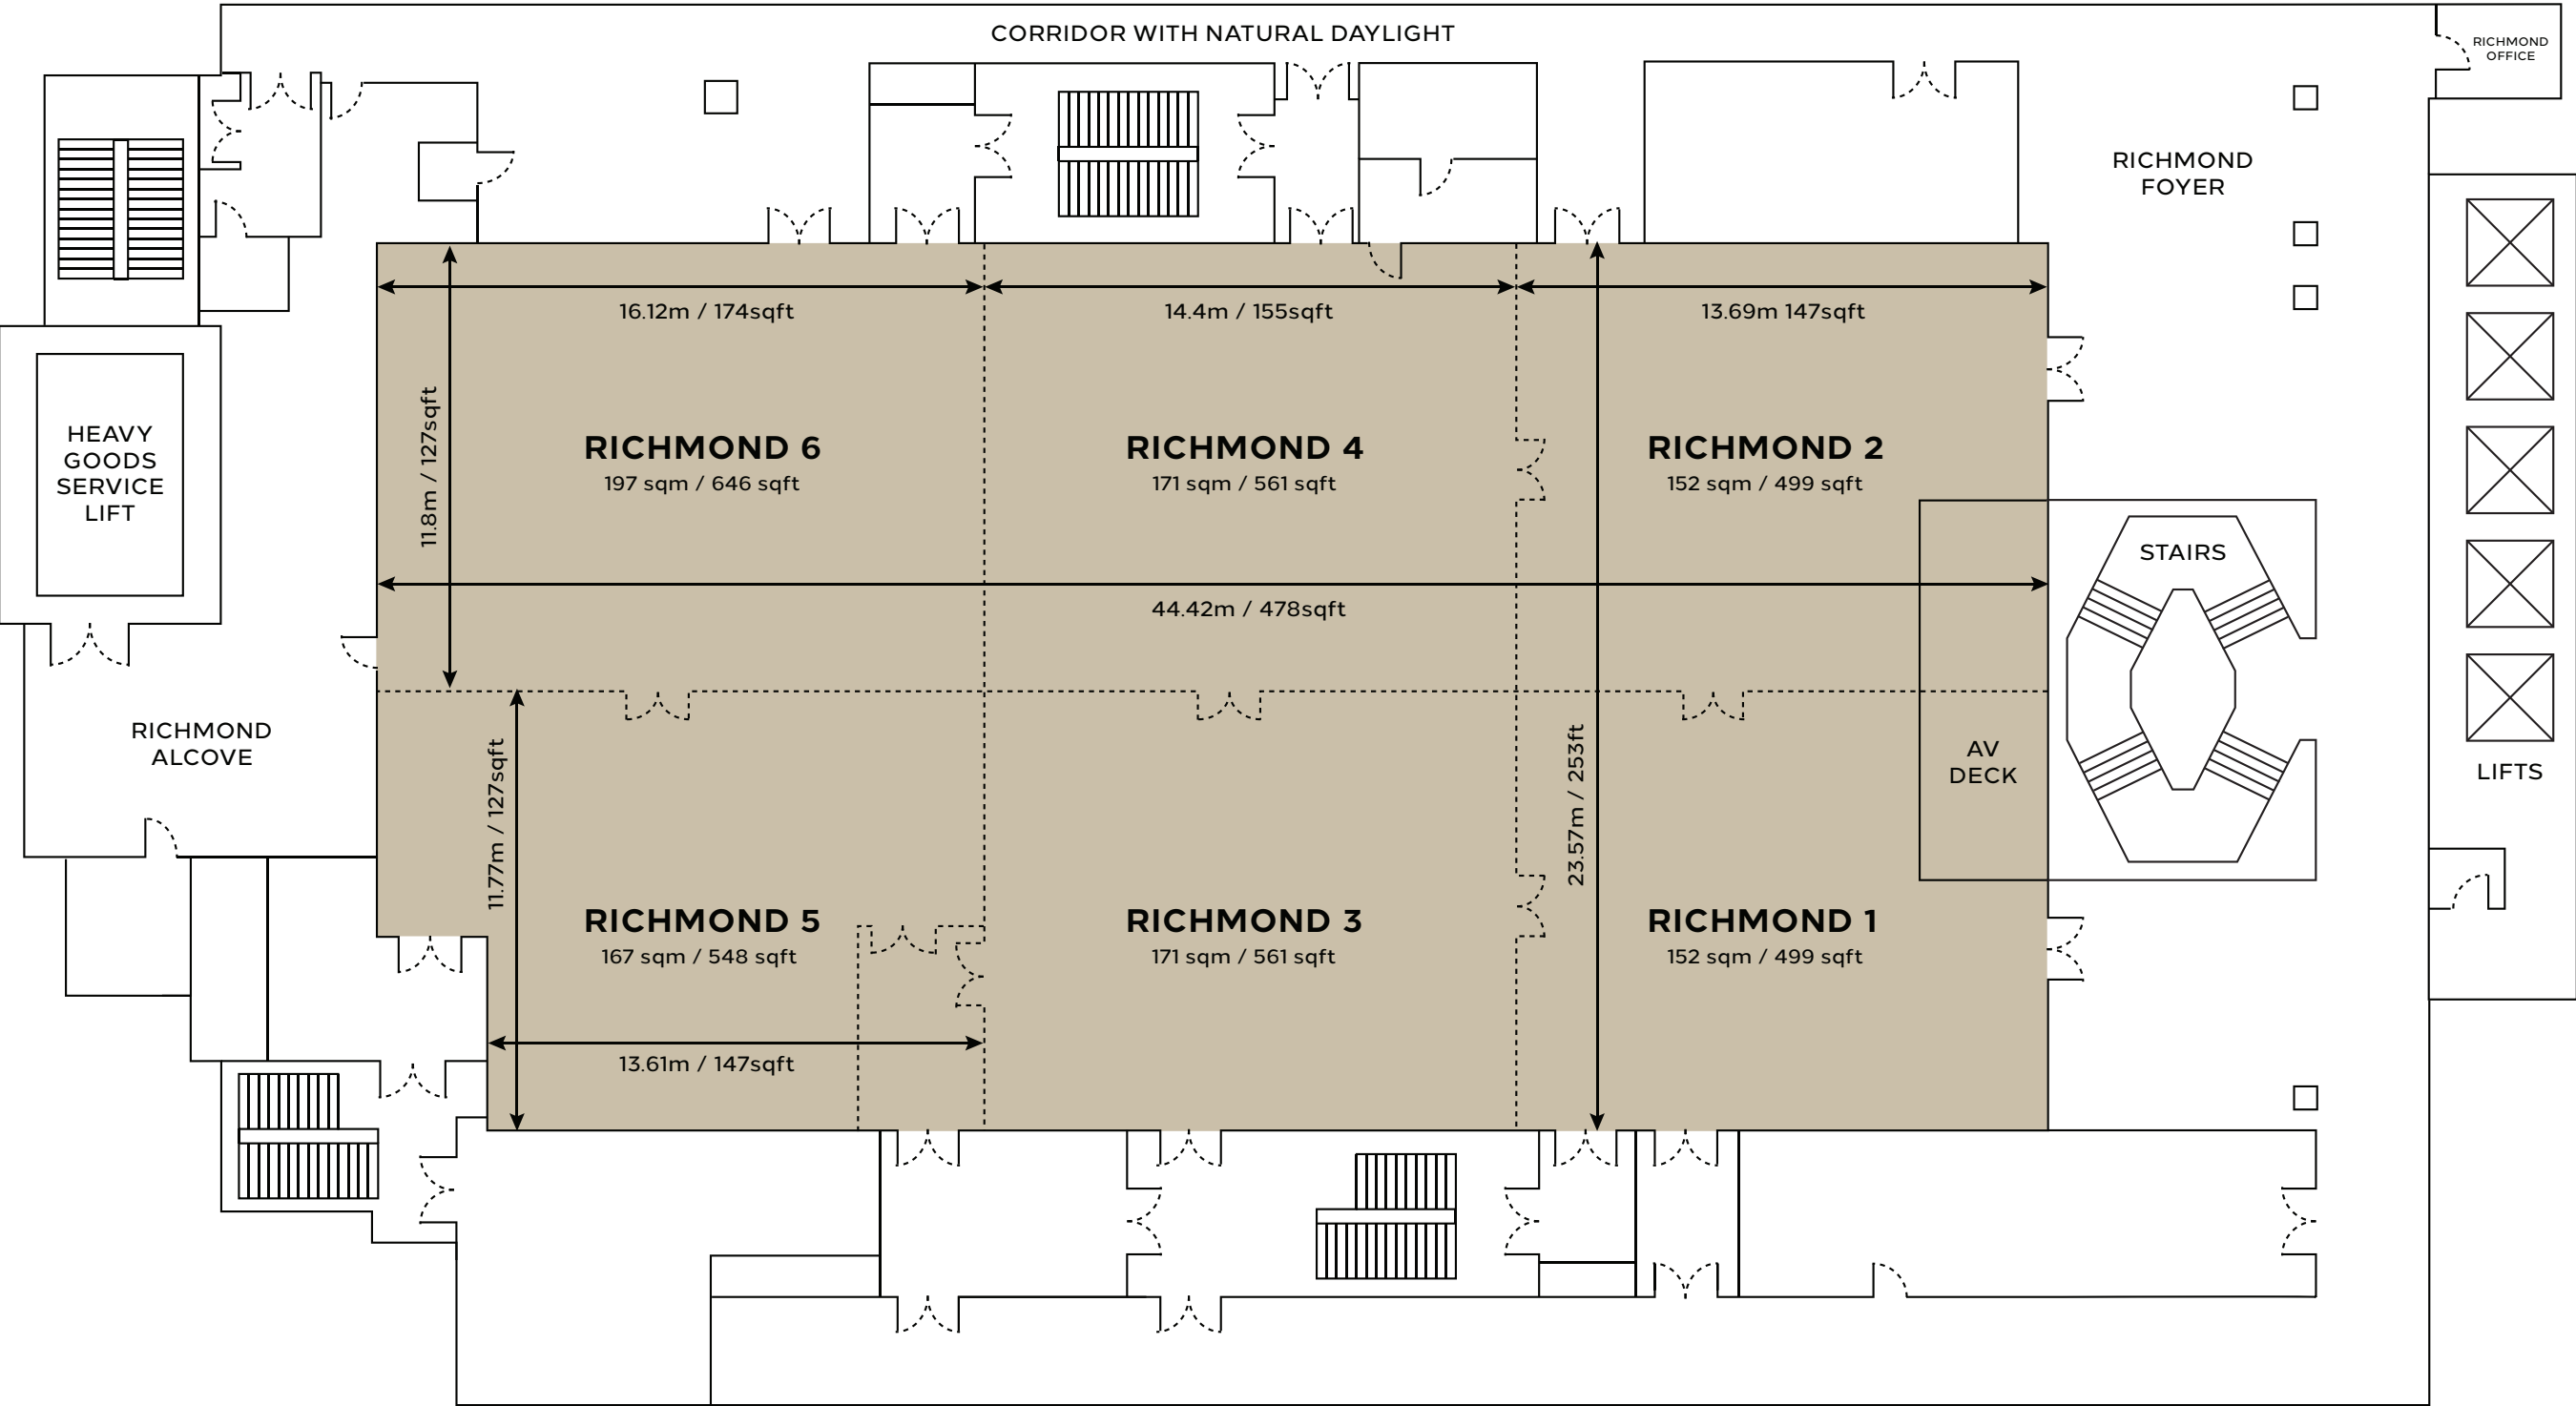


FIND OUT CAPACITIES BELOW

# ADMIRAL SUITE

LEVEL: -3 EAST WING

OVERALL: 724 sqm / 7794 sqft

CAPACITY: 800 GUESTS

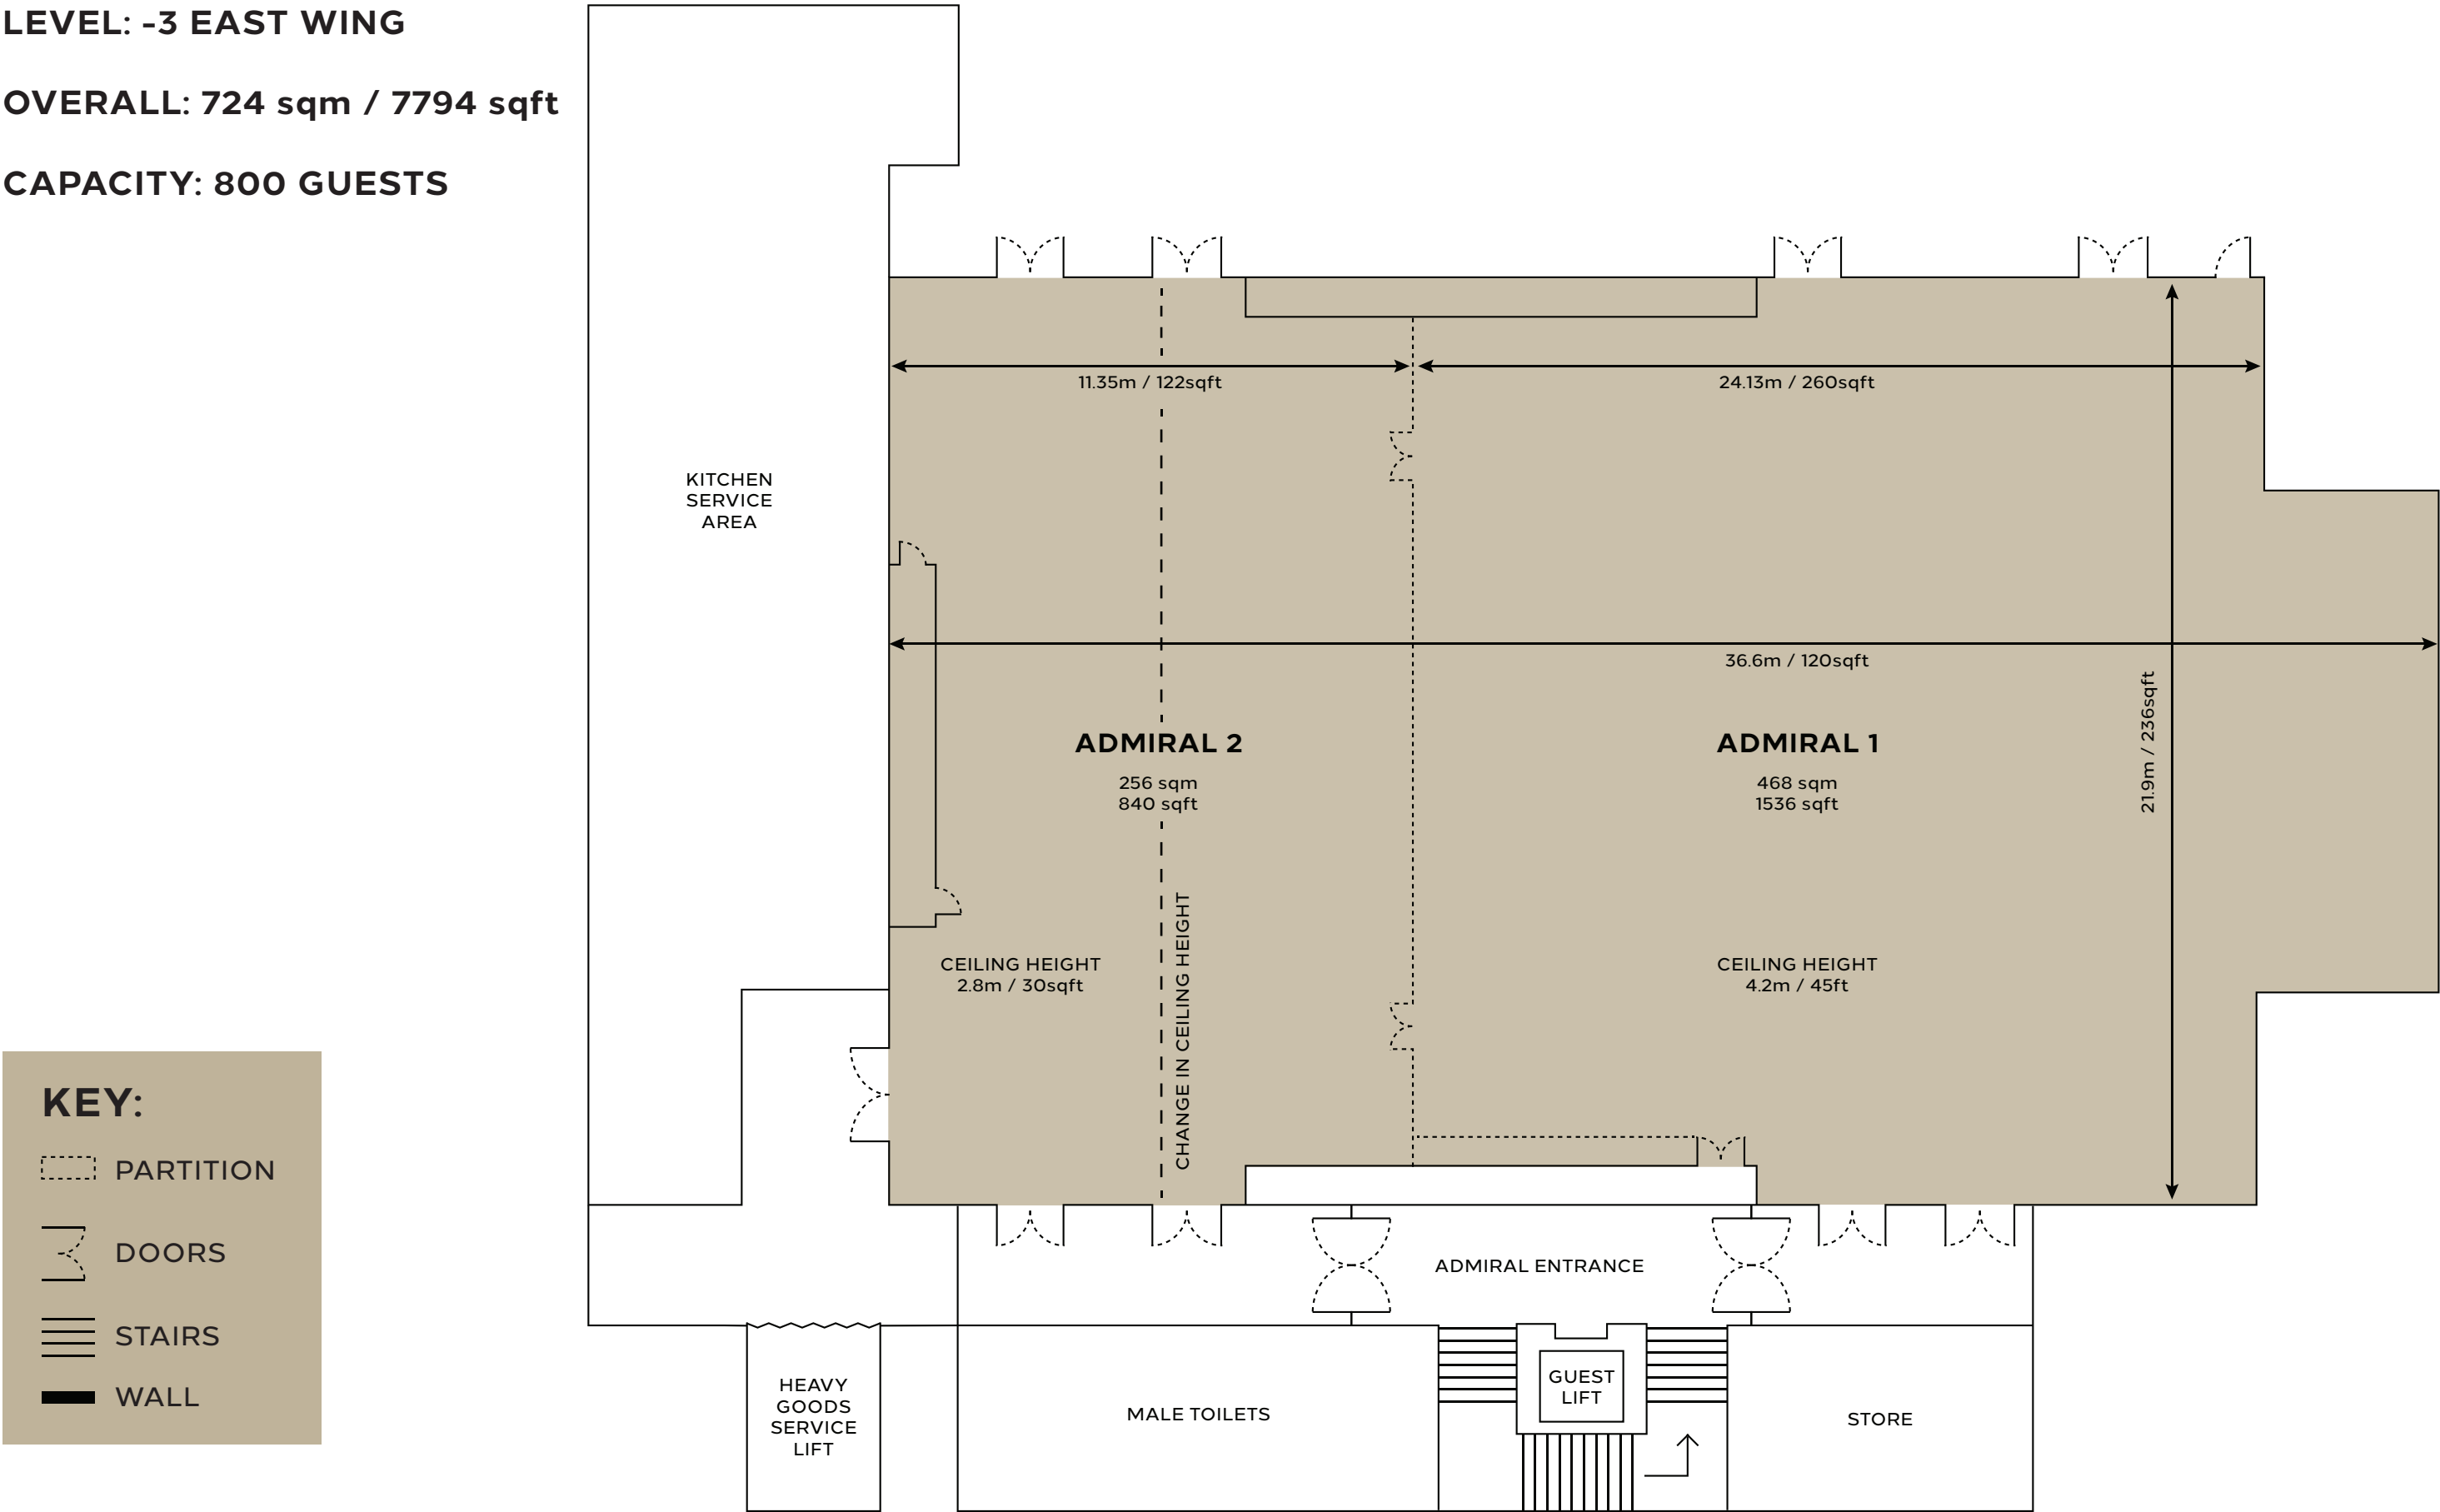

FIND OUT CAPACITIES BELOW


**GUEST LIFTS**

**LIFT DIMENSIONS**  
1.72m DEEP  
1.52m WIDE  
2.20m HEIGHT

**PRAED MEETING ROOM**


39 sqm

**ROOM DIMENSIONS**  
6.7m DEEP  
6.7m WIDE  
2.4 HEIGHT

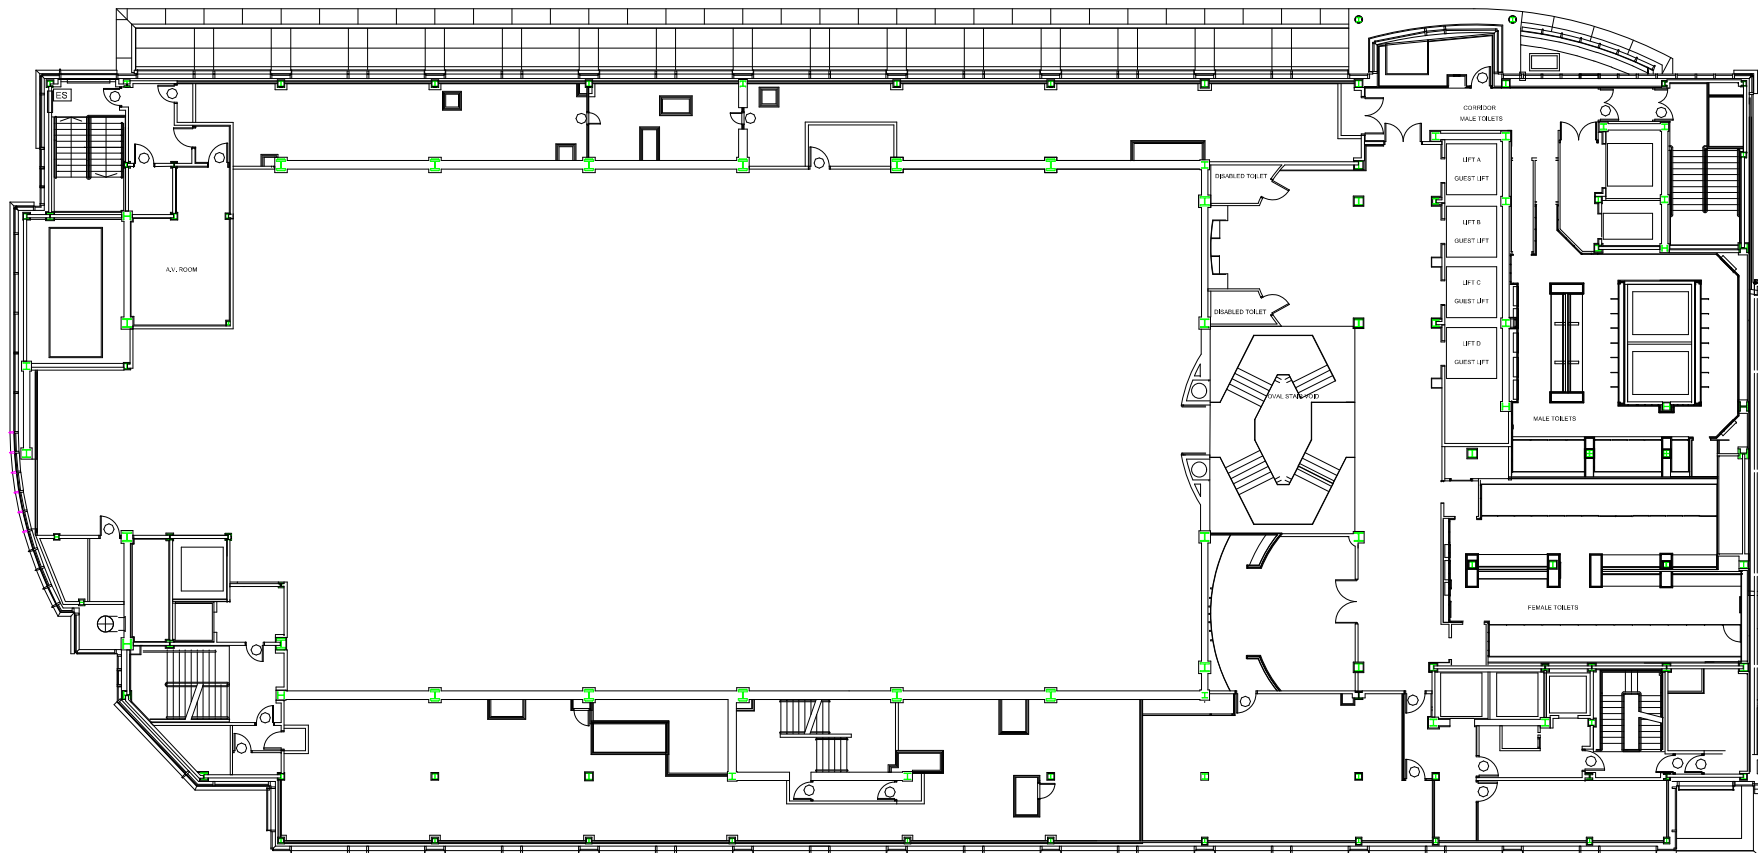

Plan Title		
West Wing - Kensington Suite Upper - LVL 4		
Date drawn	Plan No.	Scale
04/06/2021	DIN A3/L	1:250

This drawing is a representation of concepts only and it is intended to be used as a Guide of the approximate room setup at this facility. Whereas actual on-site variations or adjustments may occur, Hilton cannot be held responsible for submitting this as an exact plan. This drawing is the property of Hilton and any reproduction of use without written consent is prohibited.

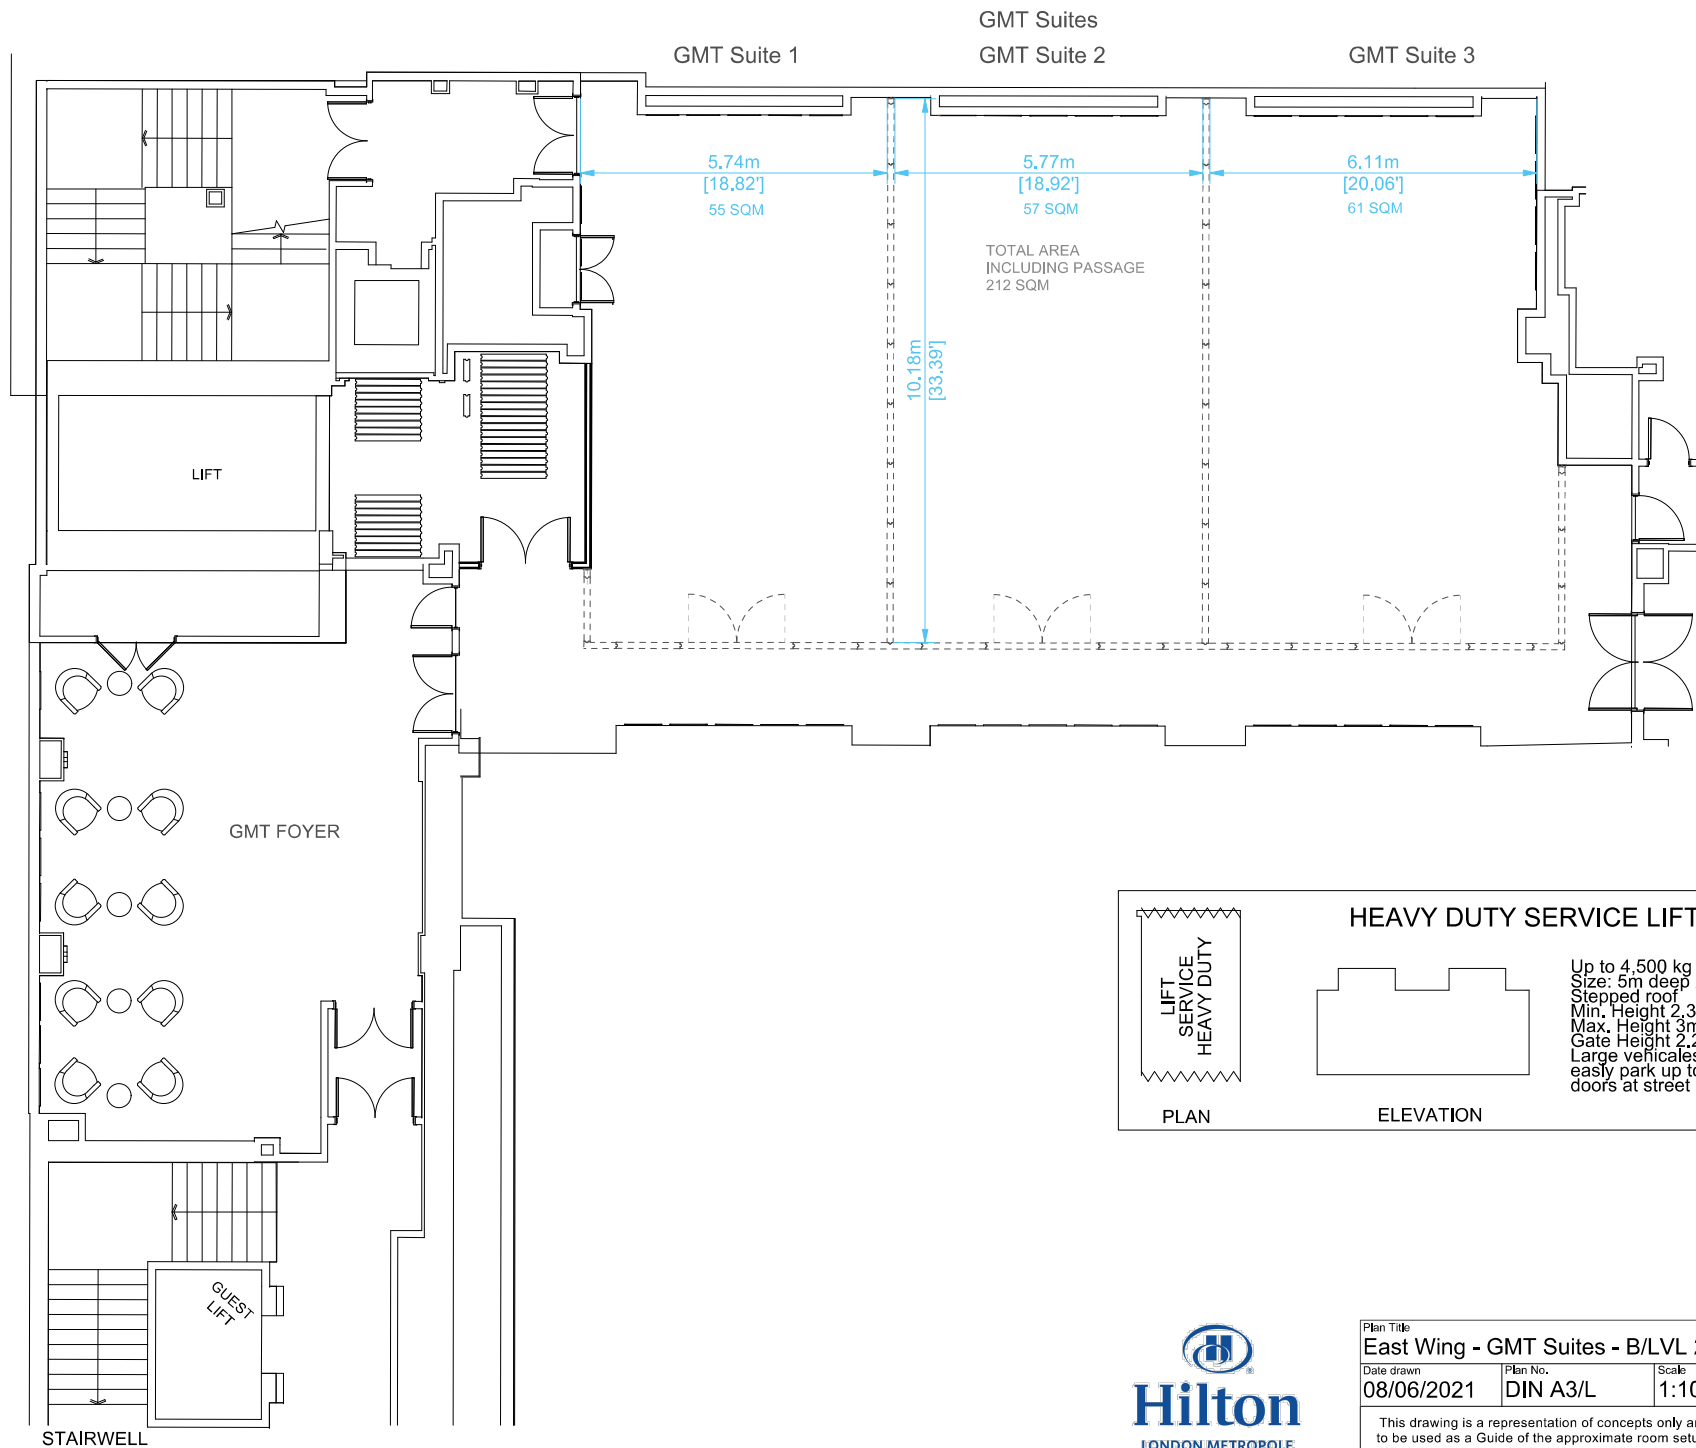

Plan Title		
East Wing - GMT Suites - B/LVL 2		
Date drawn	Plan No.	Scale
08/06/2021	DIN A3/L	1:100
<p>This drawing is a representation of concepts only and it is intended to be used as a Guide of the approximate room setup at this facility. Whereas actual on-site variations or adjustments may occur, Hilton cannot be held responsible for submitting this as an exact plan.</p> <p>This drawing is the property of Hilton and any reproduction of use without written consent is prohibited.</p>		

# MEZZANINE FLOOR

LEVEL: MEZZANINE FLOOR EAST WING

CAPACITY: 140 GUESTS STANDING  
IN THE MEZZANINE BALCONY


KEY:

PARTITION


DOORS

STAIRS

WALL

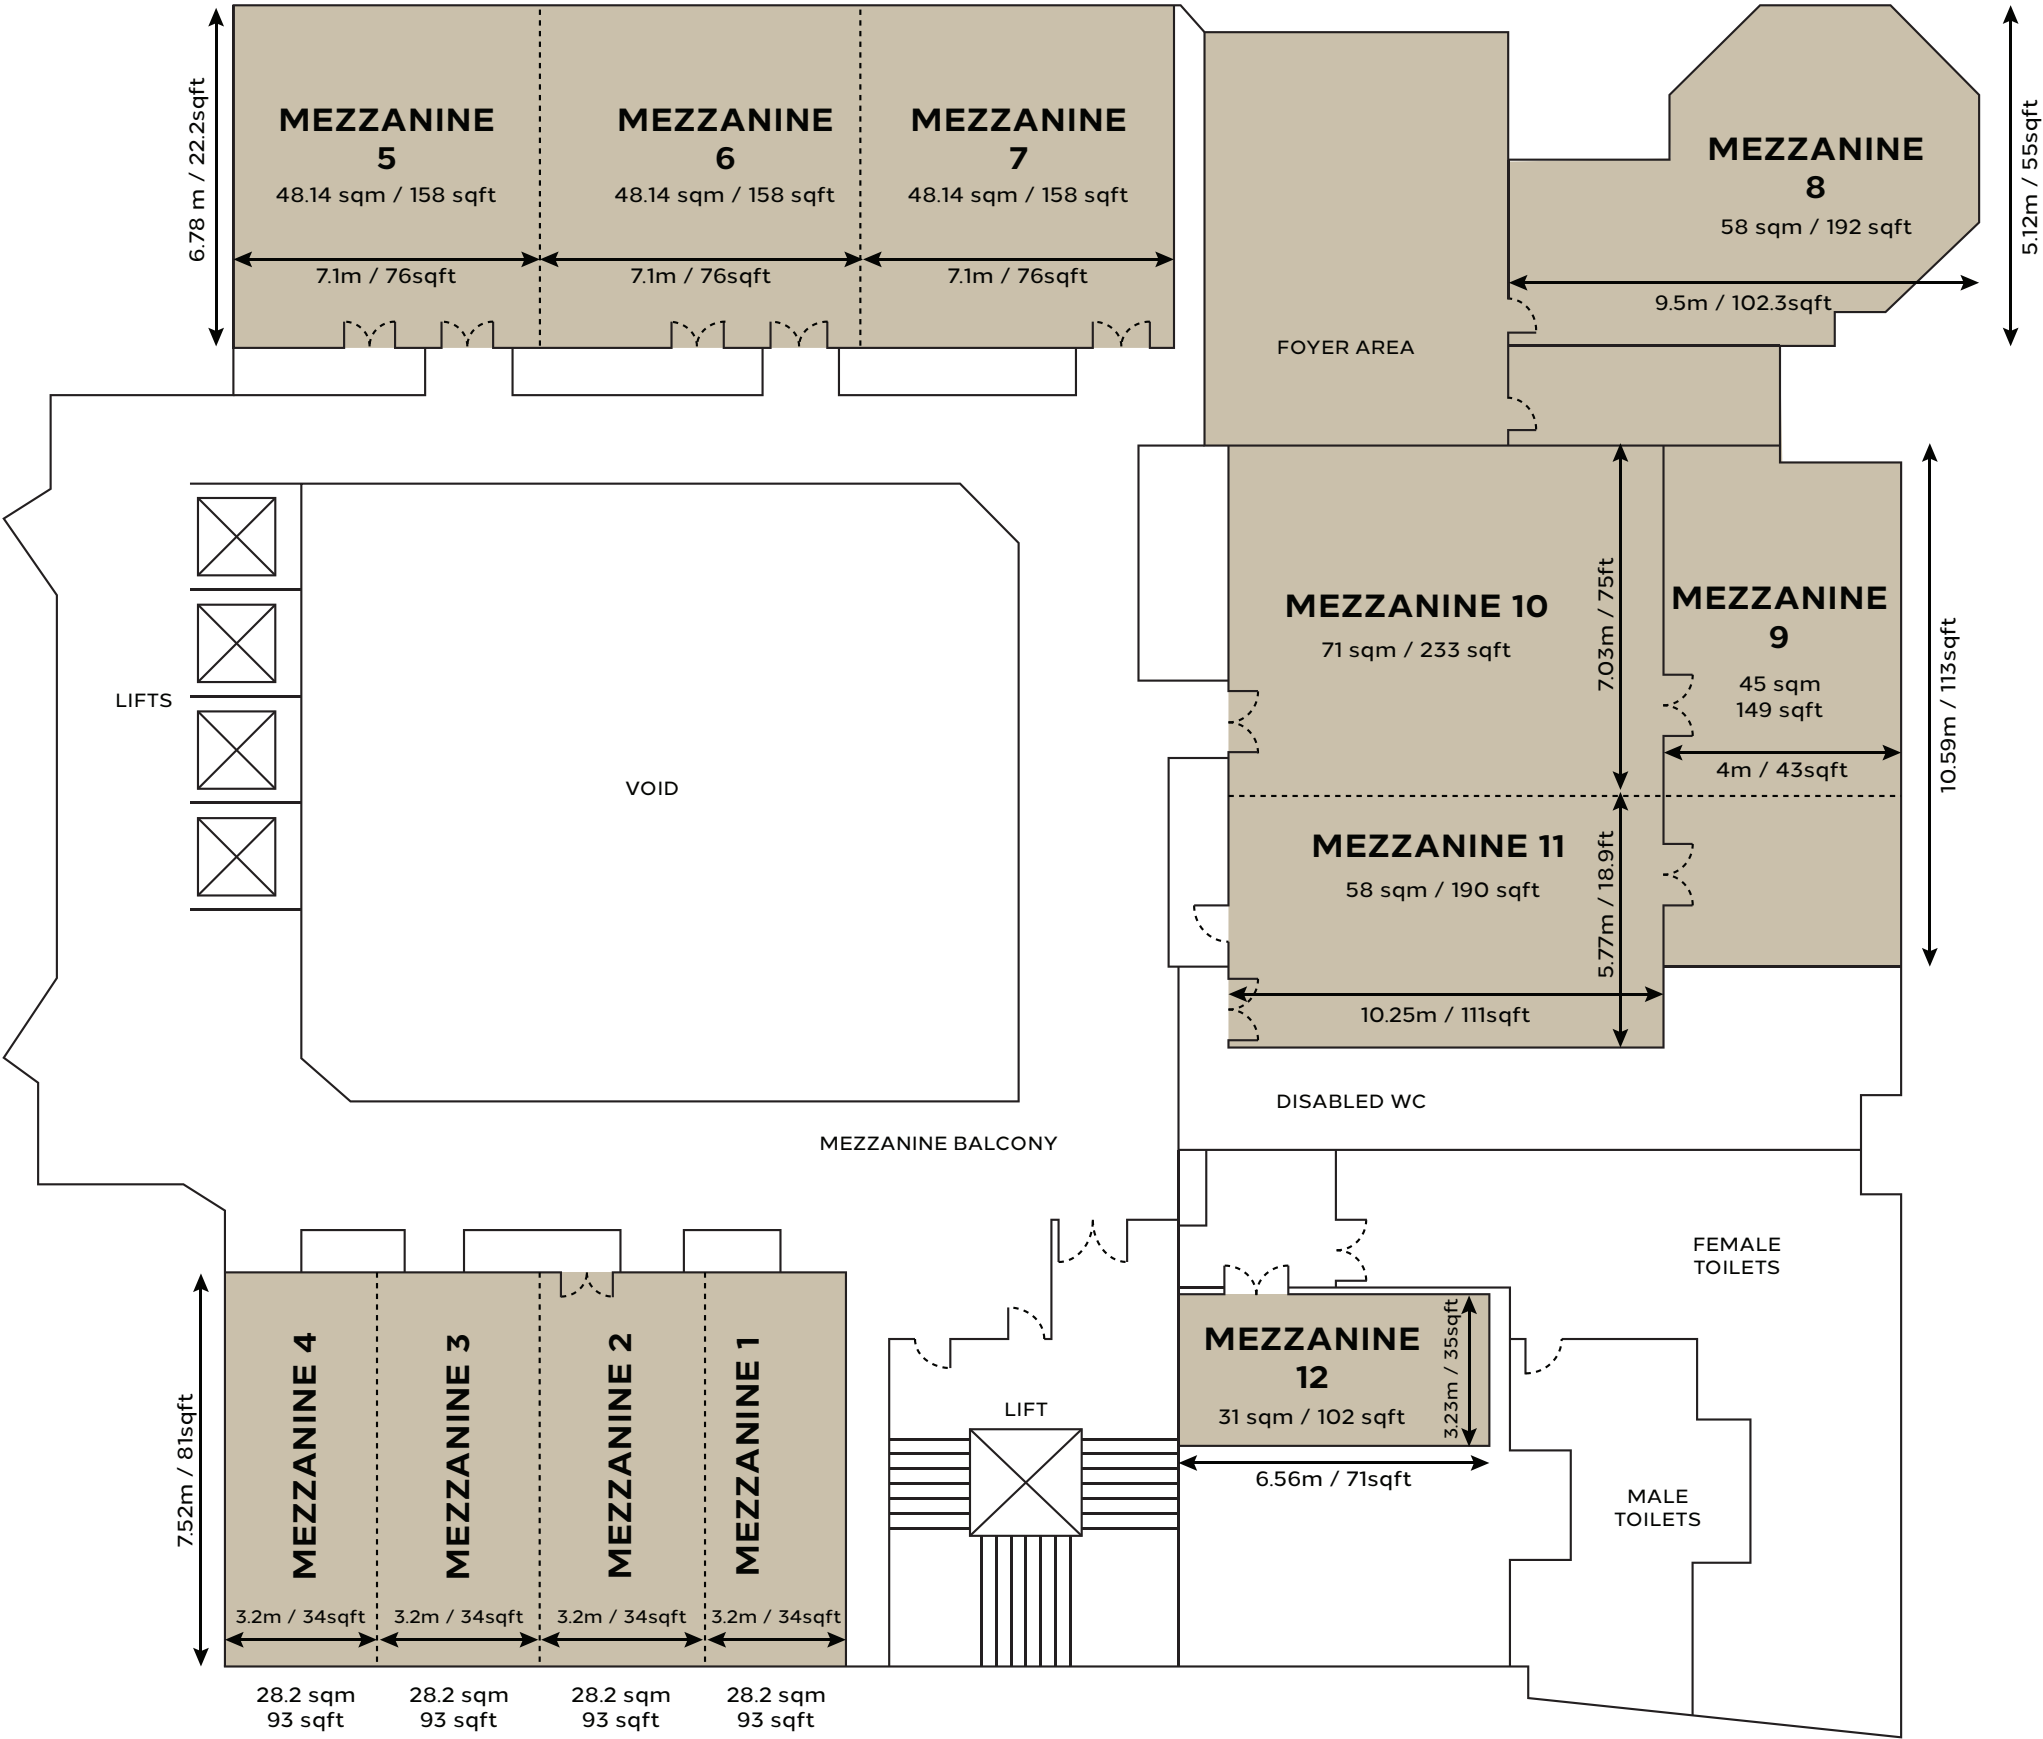

FIND OUT CAPACITIES BELOW

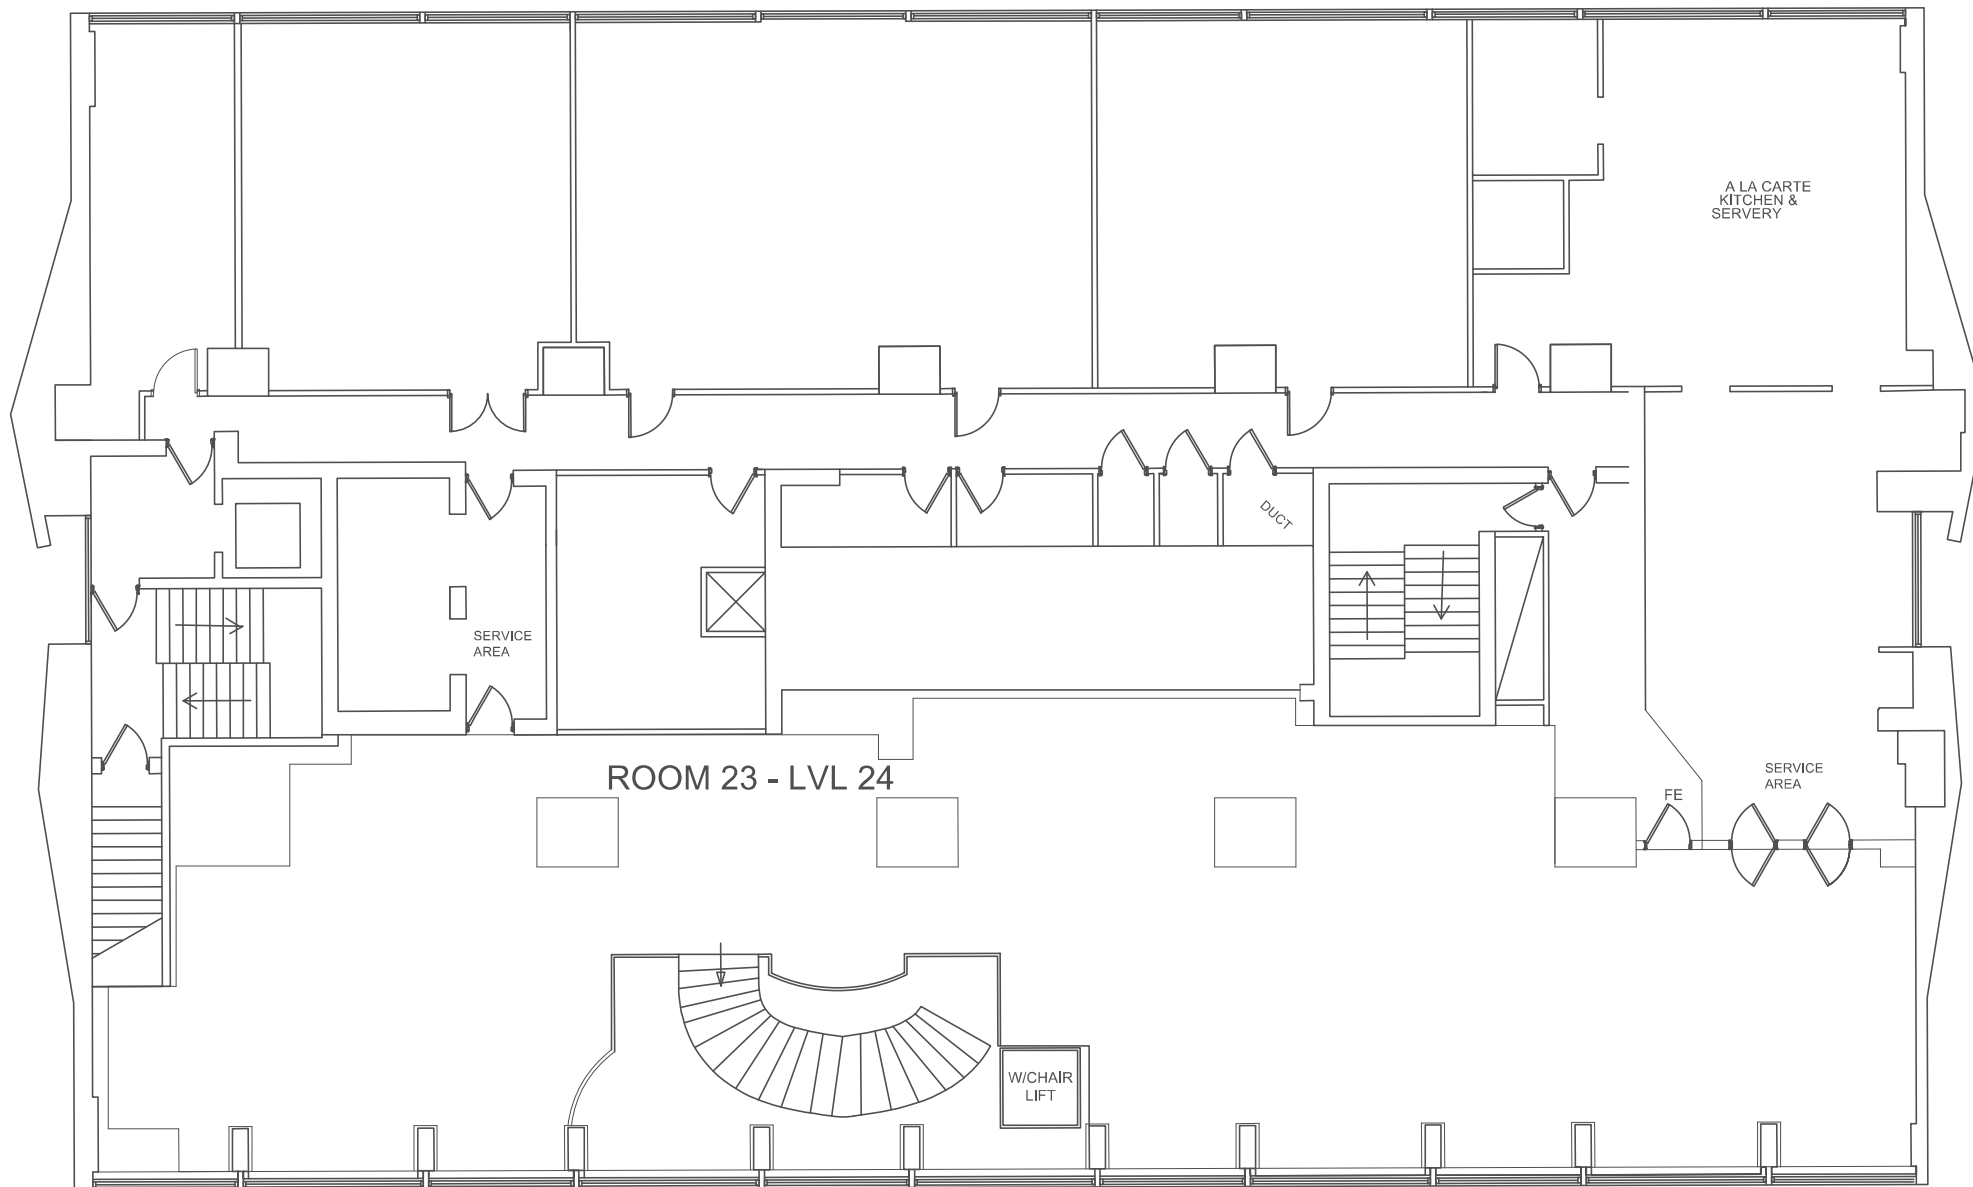

ROOM 23 - LVL 24

A LA CARTE  
KITCHEN &  
SERVERY

SERVICE  
AREA

DUCT

SERVICE  
AREA


FE

W/CHAIR  
LIFT




Plan Title		
Tower - Room 23 - LVL 23 / 24		
Date drawn	Plan No.	Scale
08/06/2021	DIN A3/L	1:100
<p>This drawing is a representation of concepts only and it is intended to be used as a Guide of the approximate room setup at this facility. Whereas actual on-site variations or adjustments may occur, Hilton cannot be held responsible for submitting this as an exact plan.</p> <p>This drawing is the property of Hilton and any reproduction of use without written consent is prohibited.</p>		




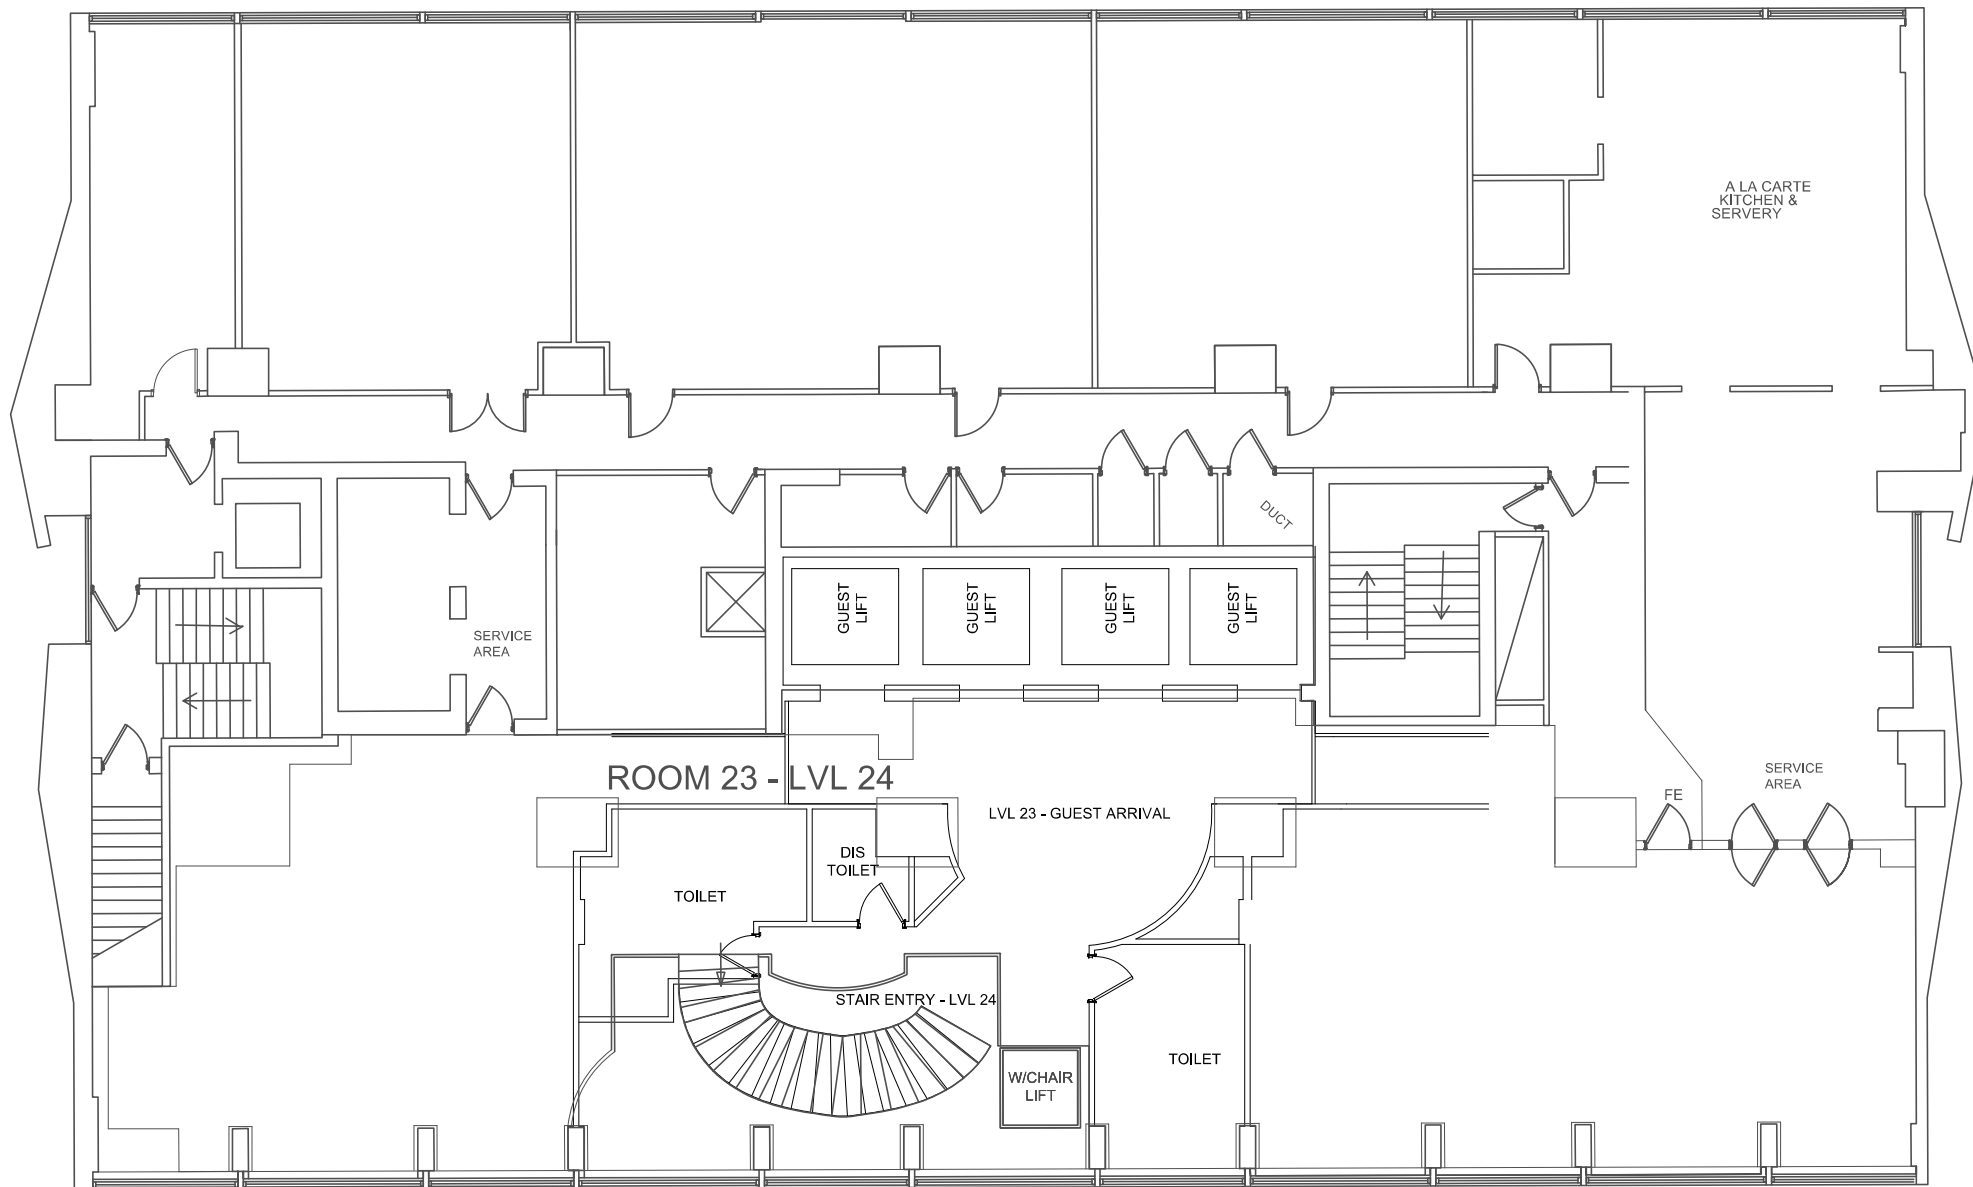

Plan Title		
Tower - Room 23 - LVL 23 / 24		
Date drawn	Plan No.	Scale
08/06/2021	DIN A3/L	1:100
<p>This drawing is a representation of concepts only and it is intended to be used as a Guide of the approximate room setup at this facility. Whereas actual on-site variations or adjustments may occur, Hilton cannot be held responsible for submitting this as an exact plan.</p> <p>This drawing is the property of Hilton and any reproduction of use without written consent is prohibited.</p>		

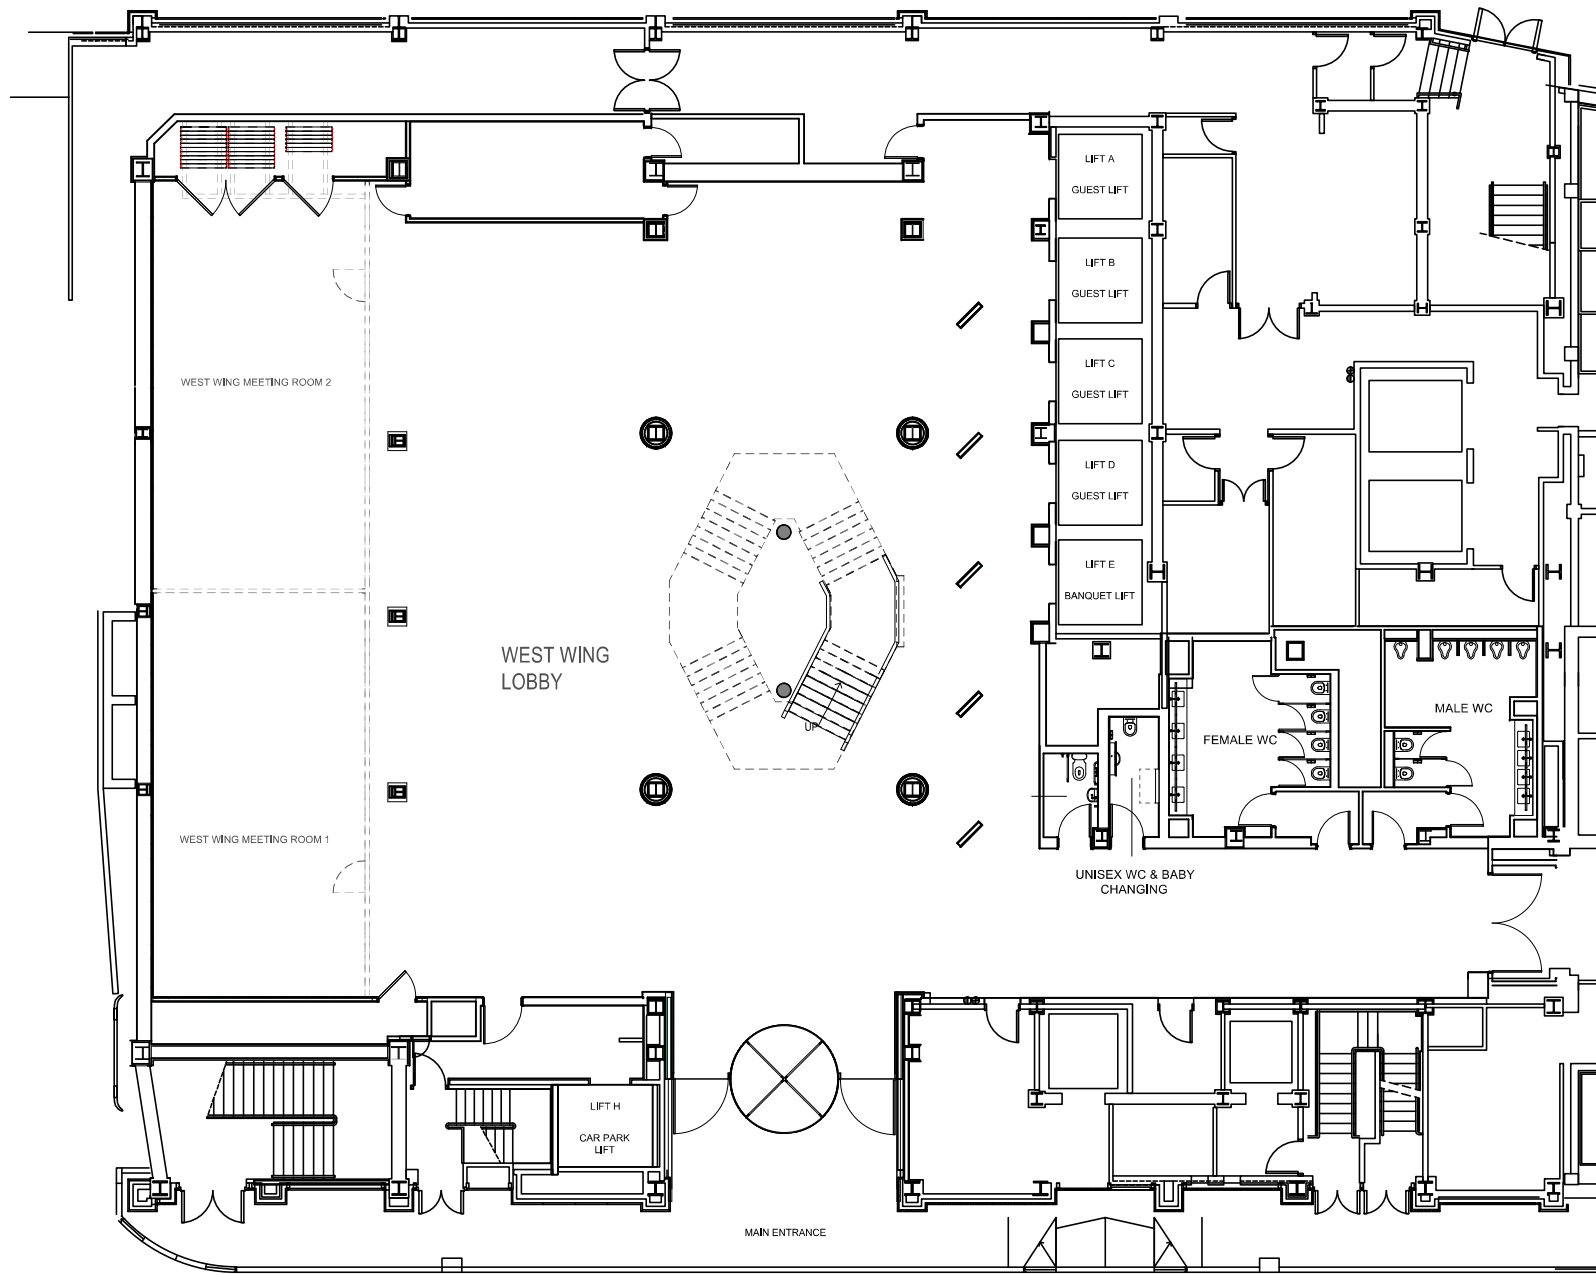

# GUEST LIFTS

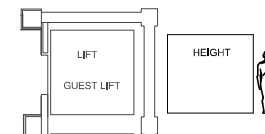

INTERNAL LIFT DIMENSIONS  
1.72m DEEP  
1.92m WIDE  
2.20m HEIGHT

## STAS CLIPRAIL PRO

This System Supports multiple Cords & Hooks  
Each Picture Rail is 75.5" and carry up to  
99lbs per 39.25 of Rail

Ceiling Attachment Height: 5.13m  
Drop to Ledge Height: 2.64m

HARBET ROAD




Plan Title		
West Wing Lobby & Meeting Rooms - LVL G		
Date drawn	Plan No.	Scale
04/06/2021	DIN A3/L	1:150

This drawing is a representation of concepts only and it is intended to be used as a Guide of the approximate room setup at this facility. Whereas actual on-site variations or adjustments may occur, Hilton cannot be held responsible for submitting this as an exact plan. This drawing is the property of Hilton and any reproduction of use without written consent is prohibited.

WEST WING LOBBY/MEETING ROOMS - G LVL

Scale: 1:150

G

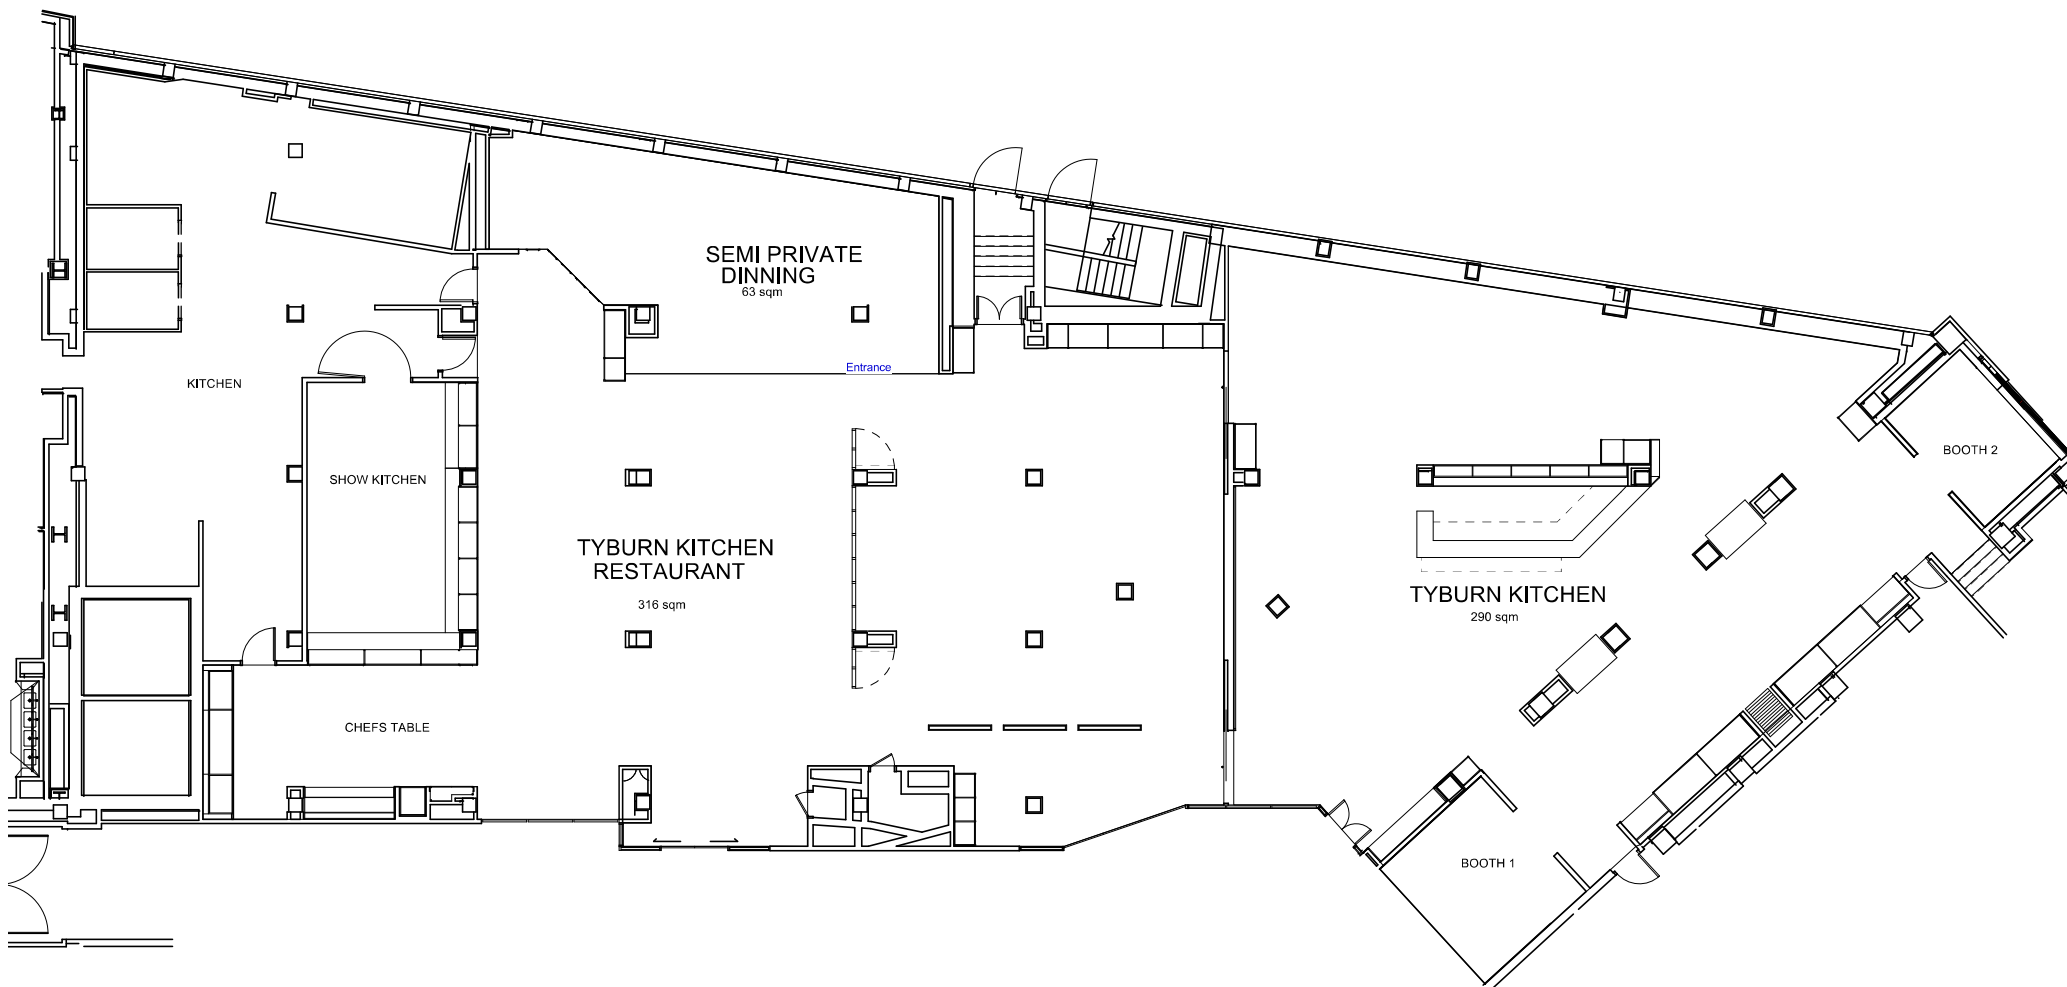

Plan Title		
East Wing - Tyburn Kitchen - LVL G		
Date drawn	Plan No.	Scale
08/06/2021	DIN A3/L	1:150
<p>This drawing is a representation of concepts only and it is intended to be used as a Guide of the approximate room setup at this facility. Whereas actual on-site variations or adjustments may occur, Hilton cannot be held responsible for submitting this as an exact plan.</p> <p>This drawing is the property of Hilton and any reproduction of use without written consent is prohibited.</p>		