


RIGGING POINTS
 MAX. LOAD: 1.5 TONS
 CABLE DROPS FROM CEILING TO FLOOR
 LEVEL ARE AVAILABLE AT EACH CONTROL
 PANEL LOCATION

LIGHTING SUSPENSION SYSTEM
 RING OF UNISTRUT
 1.5 TON MAX.

Ceiling H: 4.4m

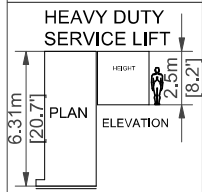


HEAVY DUTY SERVICE LIFT
 LIFT DIMENSIONS
 UP TO 8,000 kg
 6.0m DEEP
 2.4m WIDE
 2.5m HEIGHT
 LARGE VEHICLES CAN EASILY
 PARK UP TO LIFT DOORS AT
 STREET LEVEL

GUEST LIFTS
 INTERNAL LIFT DIMENSIONS
 1.72m DEEP
 1.92m WIDE
 2.20m HEIGHT

KENSINGTON STORAGE
 ROOM DIMENSIONS
 3.5m DEEP
 2.97m WIDE
 2.4m HEIGHT


FIRE EXIT

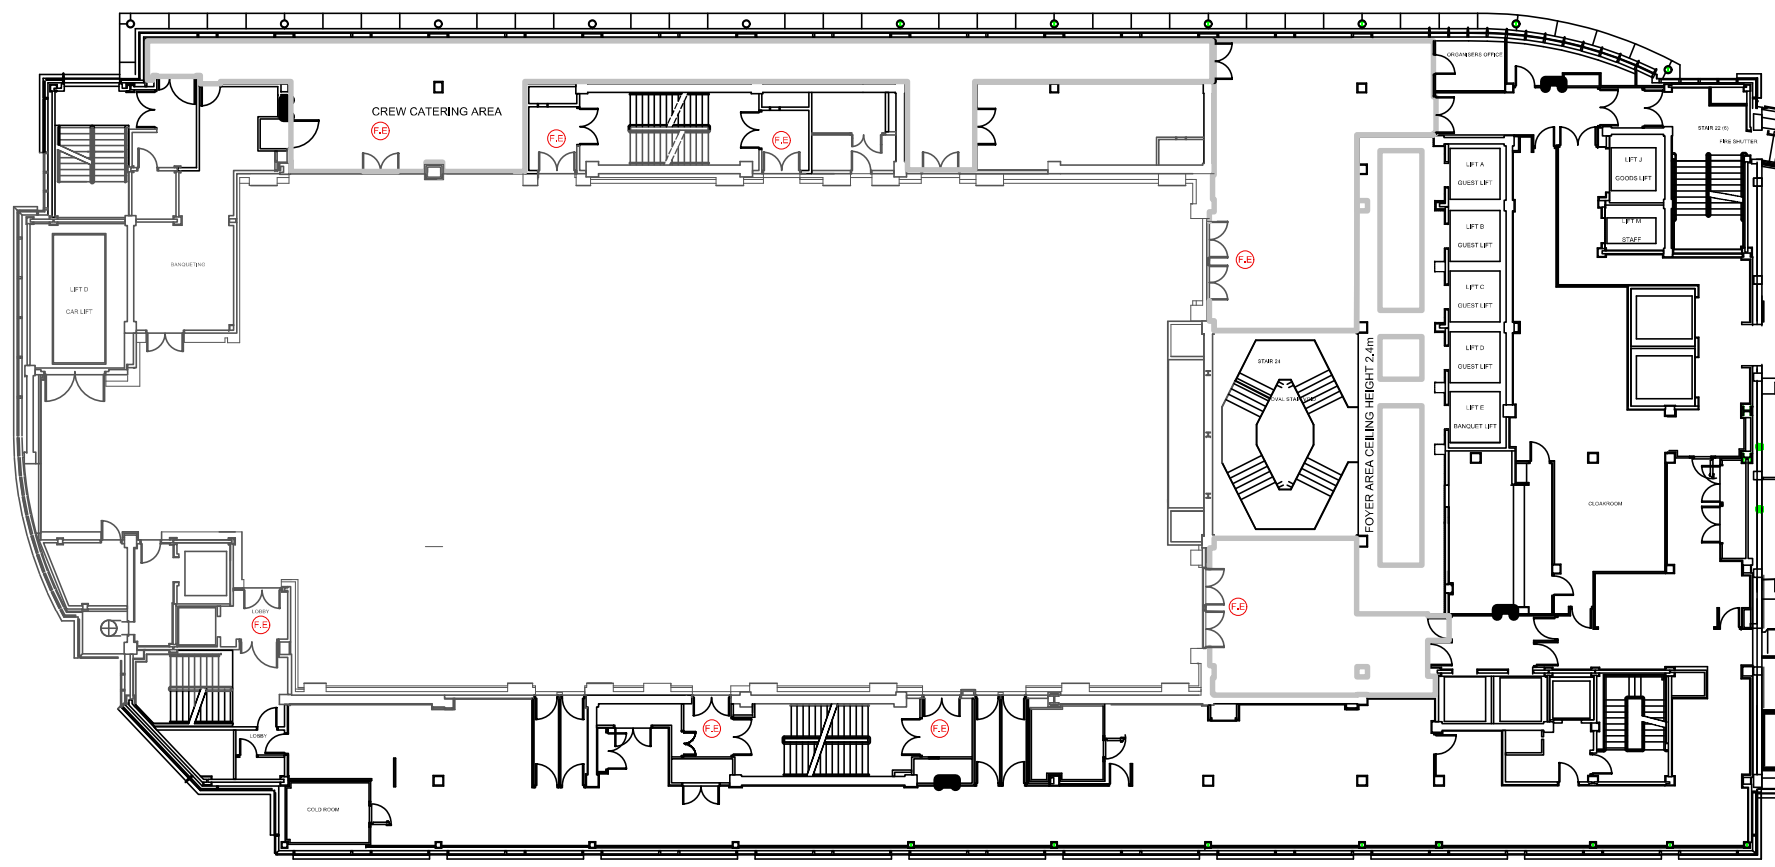


Plan Title		
West Wing - Kensington Suite - LVL 3		
Date drawn	Plan No.	Scale
04/06/2021	DIN A3/L	1:250

This drawing is a representation of concepts only and it is intended to be used as a Guide of the approximate room setup at this facility. Whereas actual on-site variations or adjustments may occur, Hilton cannot be held responsible for submitting this as an exact plan. This drawing is the property of Hilton and any reproduction of use without written consent is prohibited.

GUEST LIFTS

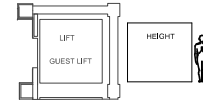

INTERNAL LIFT DIMENSIONS
 1.72m DEEP
 1.92m WIDE
 2.20m HEIGHT

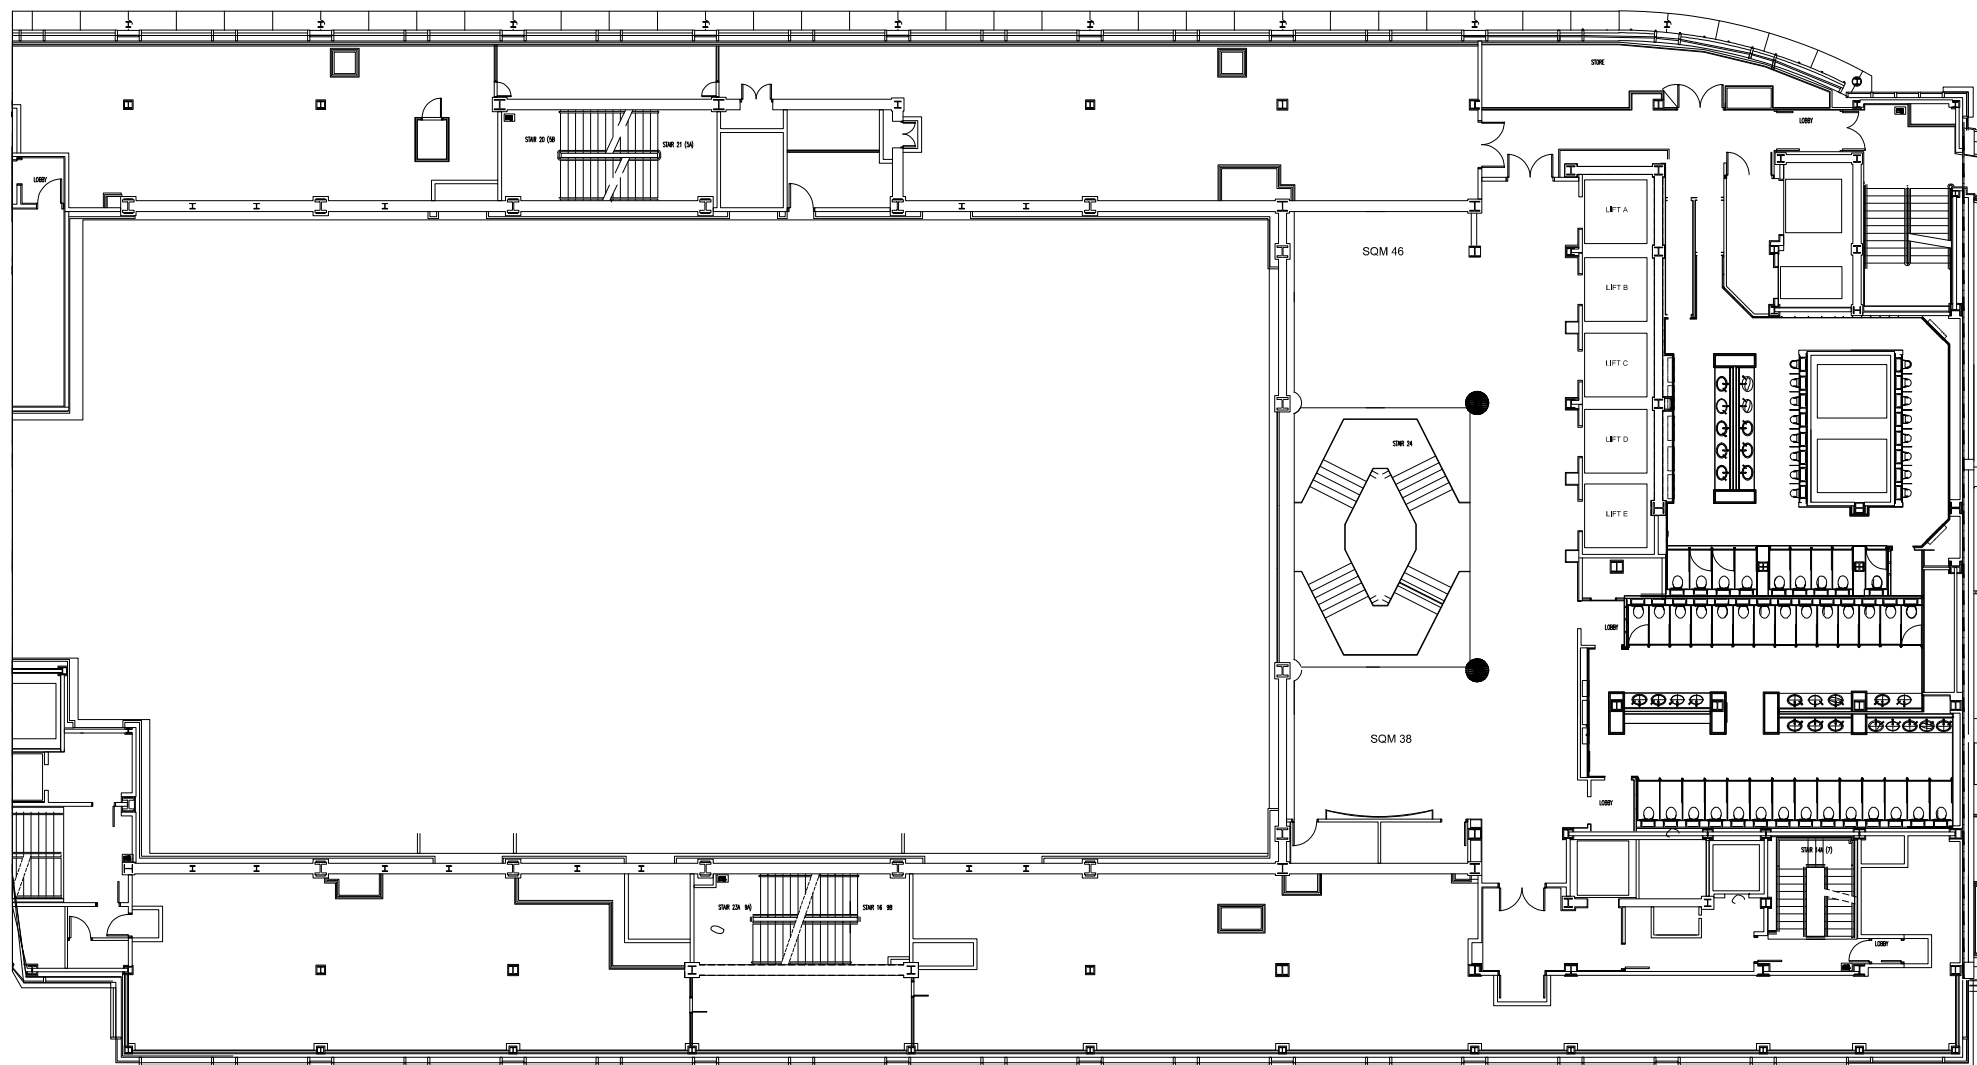


Plan Title		
West Wing - Richmond Suite Upper - LVL 2		
Date drawn	Plan No.	Scale
04/06/2021	DIN A3/L	1:200

This drawing is a representation of concepts only and it is intended to be used as a Guide of the approximate room setup at this facility. Whereas actual on-site variations or adjustments may occur, Hilton cannot be held responsible for submitting this as an exact plan. This drawing is the property of Hilton and any reproduction of use without written consent is prohibited.


☑ MOTORIZED PIN SPOTS

☑ RIGGING POINTS
MAX. LOAD 1.5 Tons.

LIGHTING SUSPENSION SYSTEM

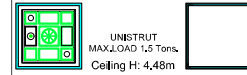

HEAVY DUTY SERVICE LIFT

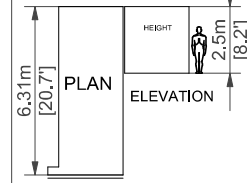

LIFT DIMENSIONS
UP TO 8,000 kg
6.0m DEEP
2.4m WIDE
2.5m HEIGHT
LARGE VEHICLES CAN EASILY PARK UP TO LIFT DOORS AT STREET LEVEL


GUEST LIFTS



RICHMOND STORAGE



(F.E) FIRE EXIT

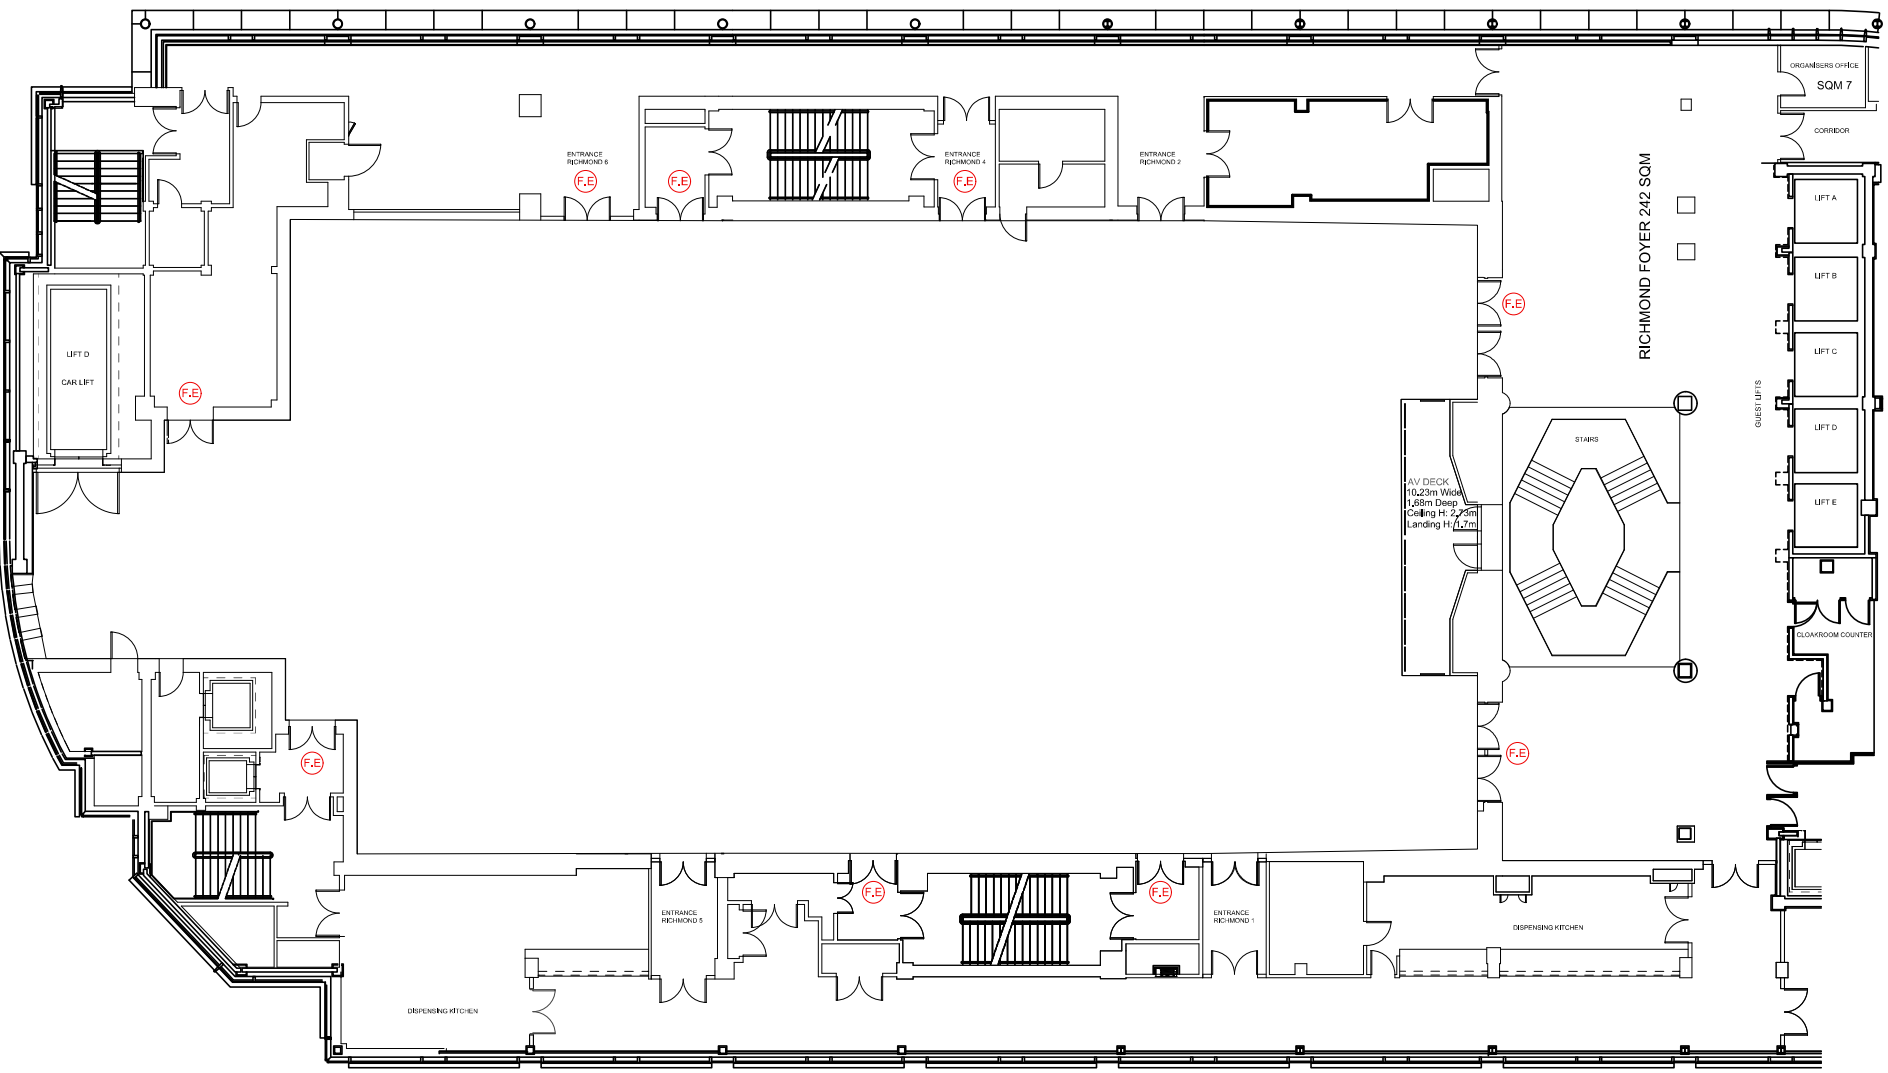


1 RICHMOND SUITE - LVL 1
Scale: 1:200



Plan Title West Wing - Richmond Suite - LVL 1		
Date drawn 04/06/2021	Plan No. DIN A3/L	Scale 1:200

This drawing is a representation of concepts only and it is intended to be used as a Guide of the approximate room setup at this facility. Whereas actual on-site variations or adjustments may occur, Hilton cannot be held responsible for submitting this as an exact plan. This drawing is the property of Hilton and any reproduction of use without written consent is prohibited.

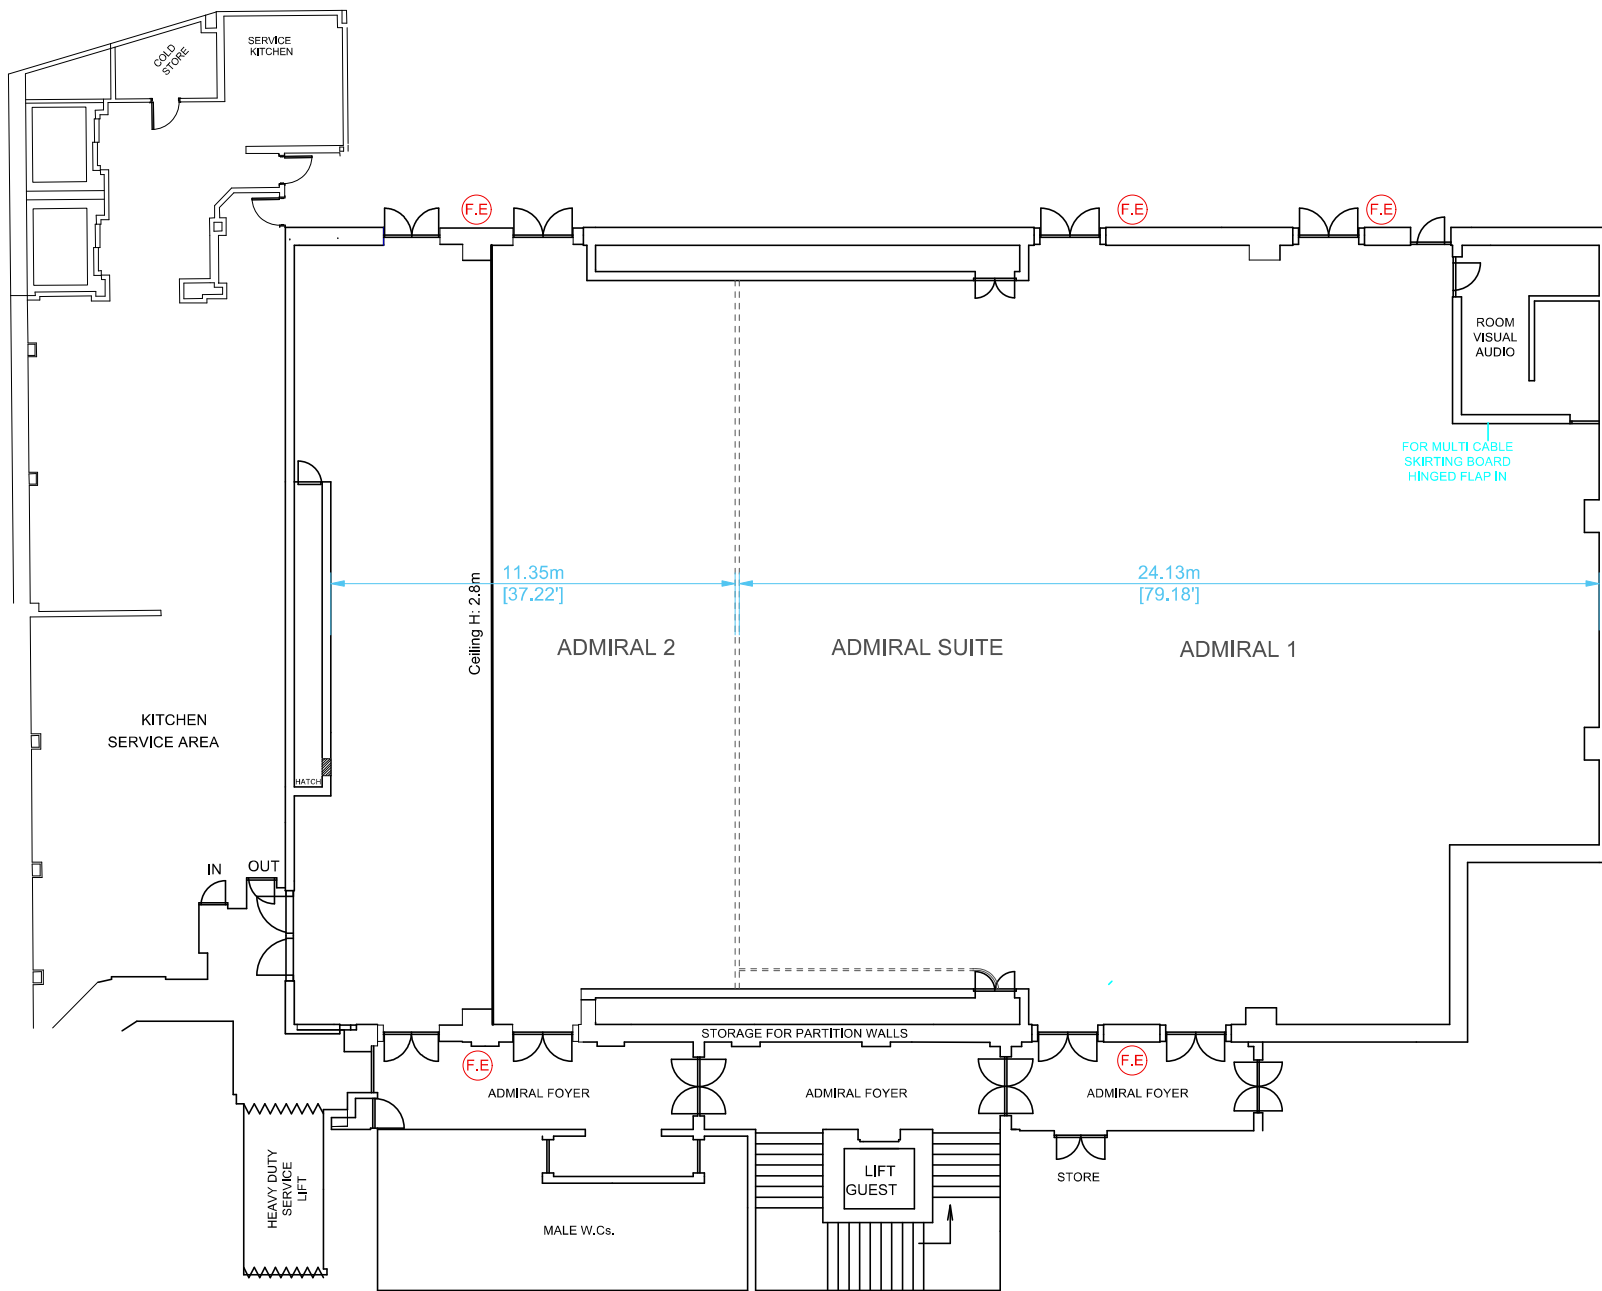

HEAVY DUTY SERVICE LIFT

Up to 4,500 kg
 Size: 5m deep x 2.3m wide
 Stepped roof
 Min. Height 2.38m
 Max. Height 3m
 Gate Height 2.2m
 Large vehicles can easily park up to lift doors at street level

PLAN

ELEVATION

LIGHTING SUSPENSION SYSTEM

AIR VENTS



CHANDELIER

- SPEAKERS
- SPRINKLER
- CEILING LIGHT
- SMOKE ALARM
- FLUORES

(F.E) FIRE EXIT





Plan Title		
East Wing - Admiral Suite - B/LVL G		
Date drawn	Plan No.	Scale
08/06/2021	DIN A3/L	1:150
This drawing is a representation of concepts only and it is intended to be used as a Guide of the approximate room setup at this facility. Whereas actual on-site variations or adjustments may occur, Hilton cannot be held responsible for submitting this as an exact plan. This drawing is the property of Hilton and any reproduction of use without written consent is prohibited.		

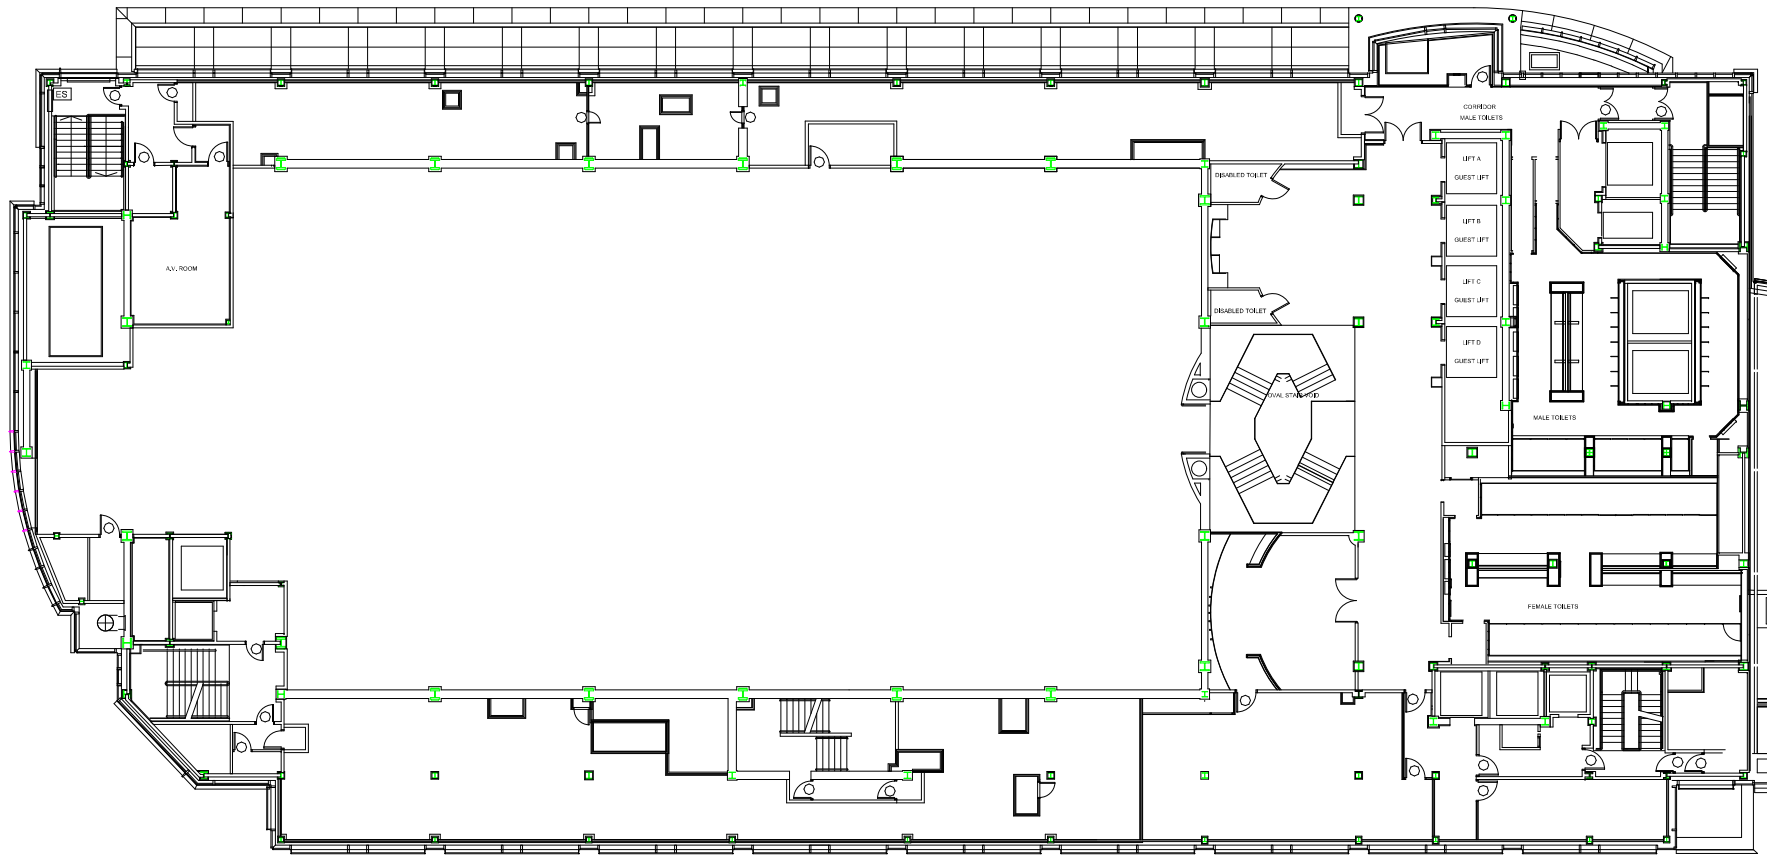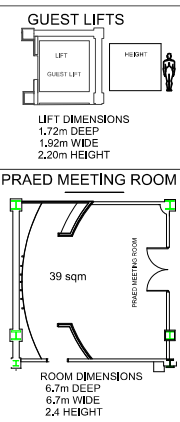


Plan Title West Wing - Kensington Suite Upper - LVL 4		
Date drawn 04/06/2021	Plan No. DIN A3/L	Scale 1:250

This drawing is a representation of concepts only and it is intended to be used as a Guide of the approximate room setup at this facility. Whereas actual on-site variations or adjustments may occur, Hilton cannot be held responsible for submitting this as an exact plan. This drawing is the property of Hilton and any reproduction of use without written consent is prohibited.

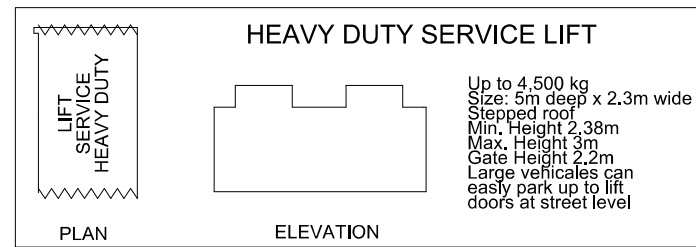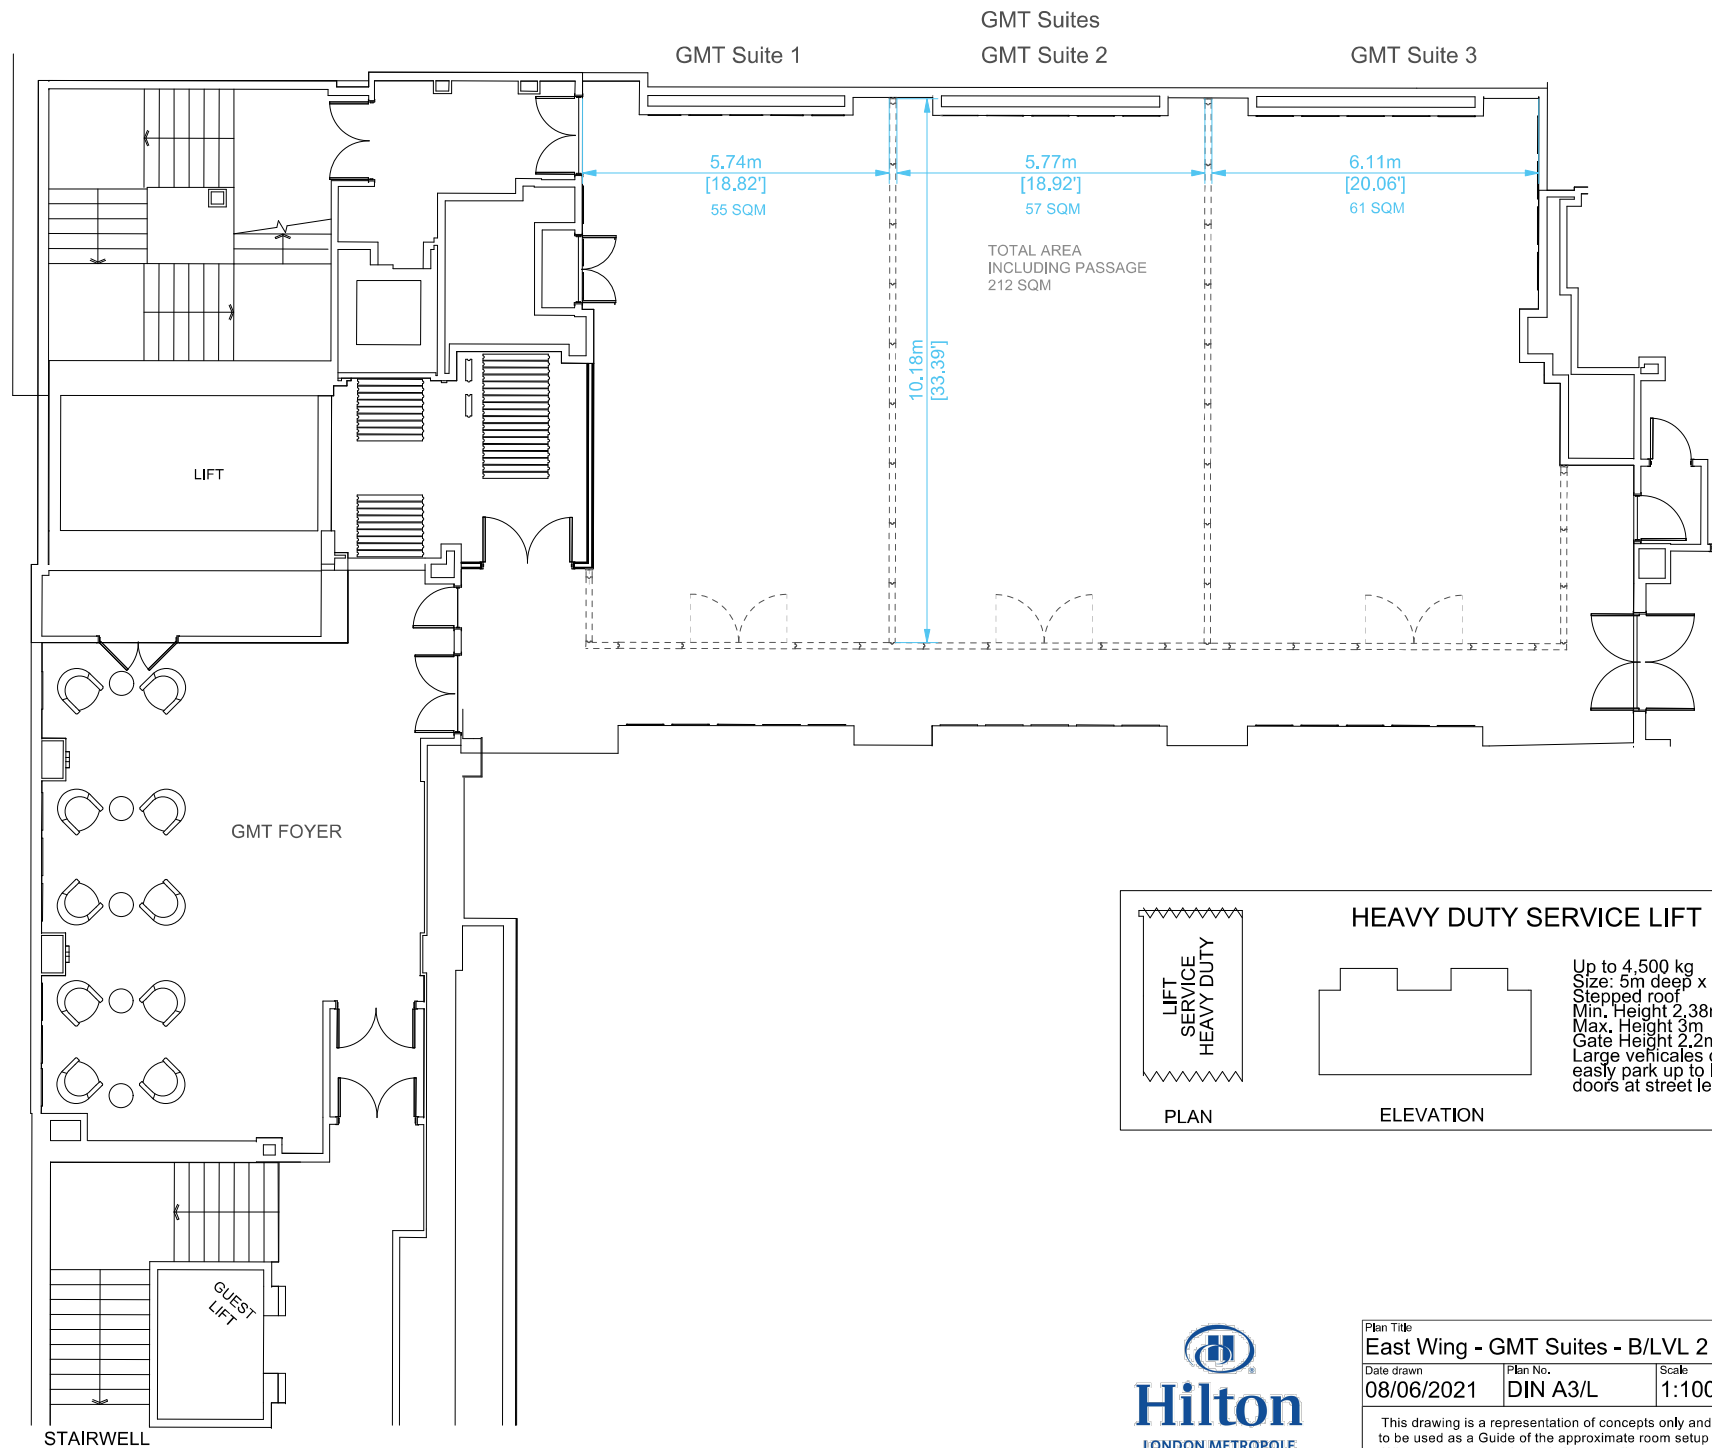


Plan Title		
East Wing - GMT Suites - B/LVL 2		
Date drawn	Plan No.	Scale
08/06/2021	DIN A3/L	1:100

This drawing is a representation of concepts only and it is intended to be used as a Guide of the approximate room setup at this facility. Whereas actual on-site variations or adjustments may occur, Hilton cannot be held responsible for submitting this as an exact plan. This drawing is the property of Hilton and any reproduction of use without written consent is prohibited.

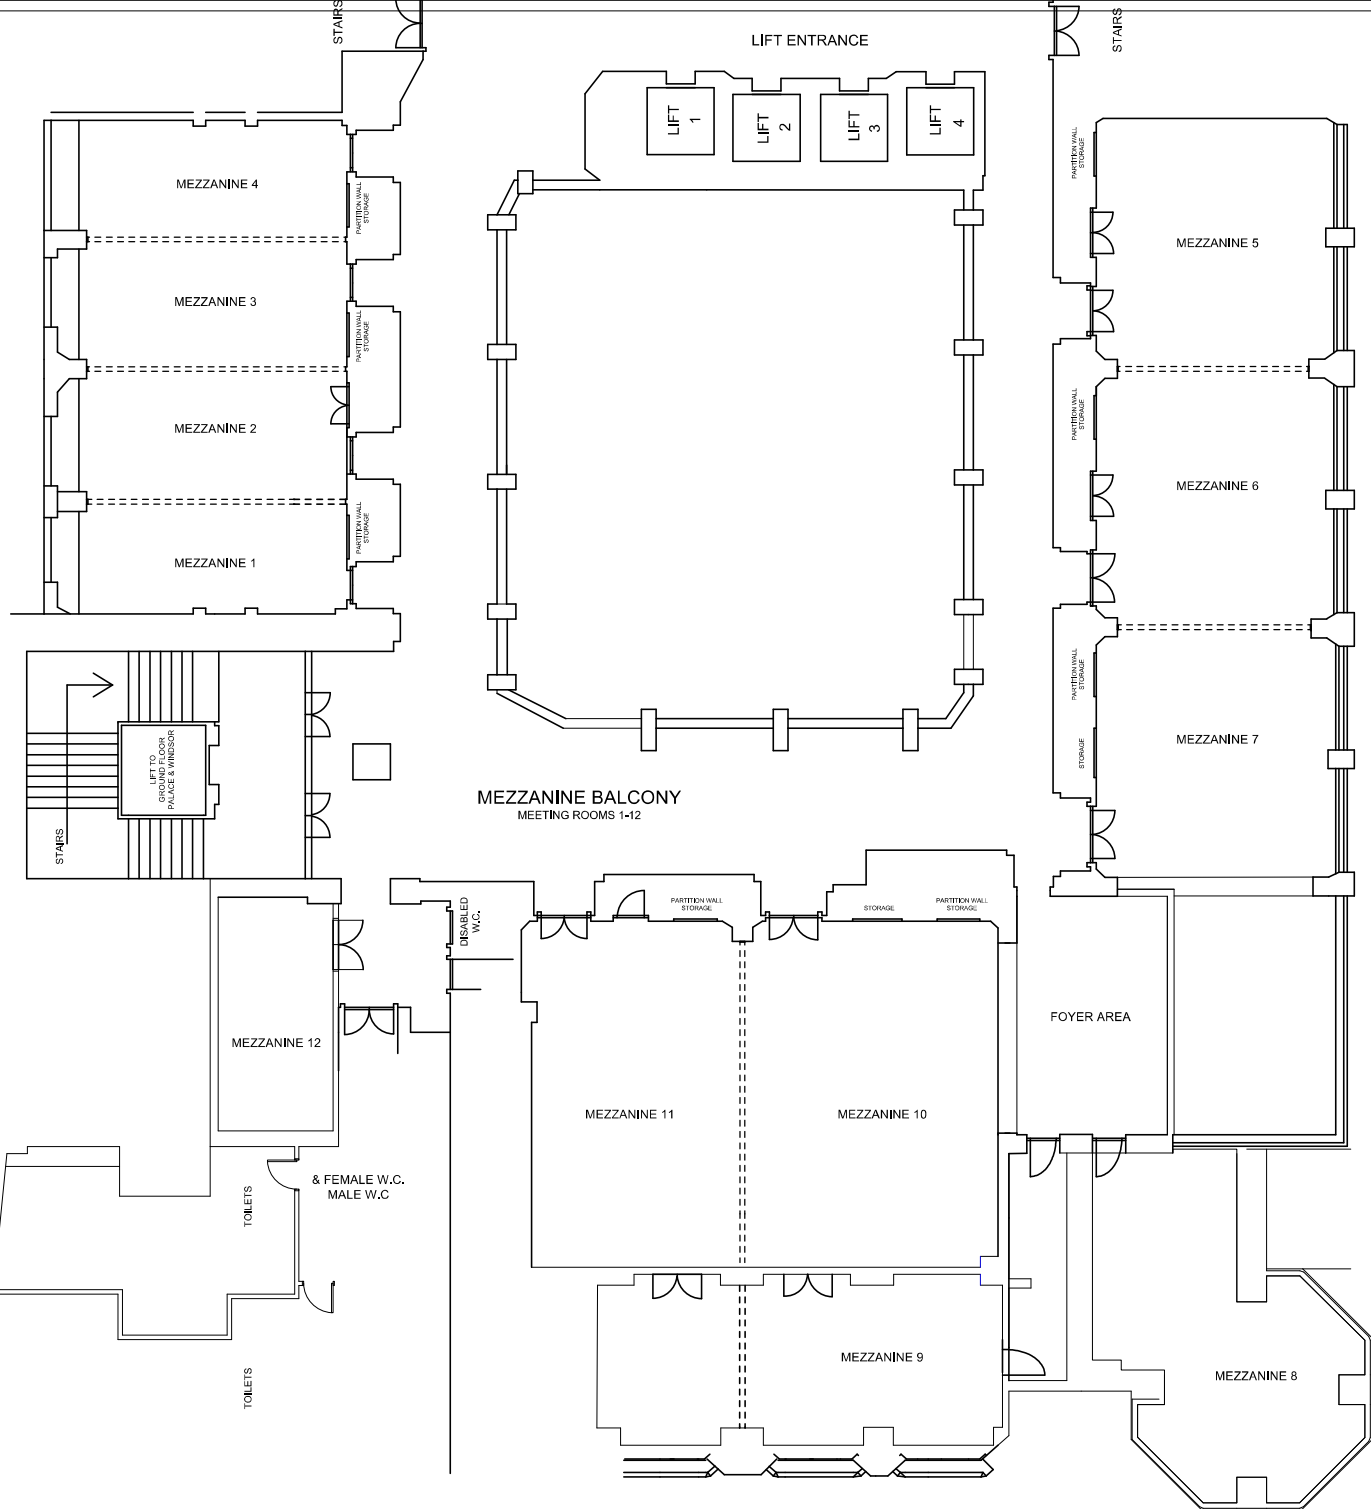

Plan Title		
East Wing - Mezzanine Rooms 1 / 12 - LVL M		
Date drawn	Plan No.	Scale
08/06/2021	DIN A3/L	1:150
<p>This drawing is a representation of concepts only and it is intended to be used as a Guide of the approximate room setup at this facility. Whereas actual on-site variations or adjustments may occur, Hilton cannot be held responsible for submitting this as an exact plan. This drawing is the property of Hilton and any reproduction of use without written consent is prohibited.</p>		

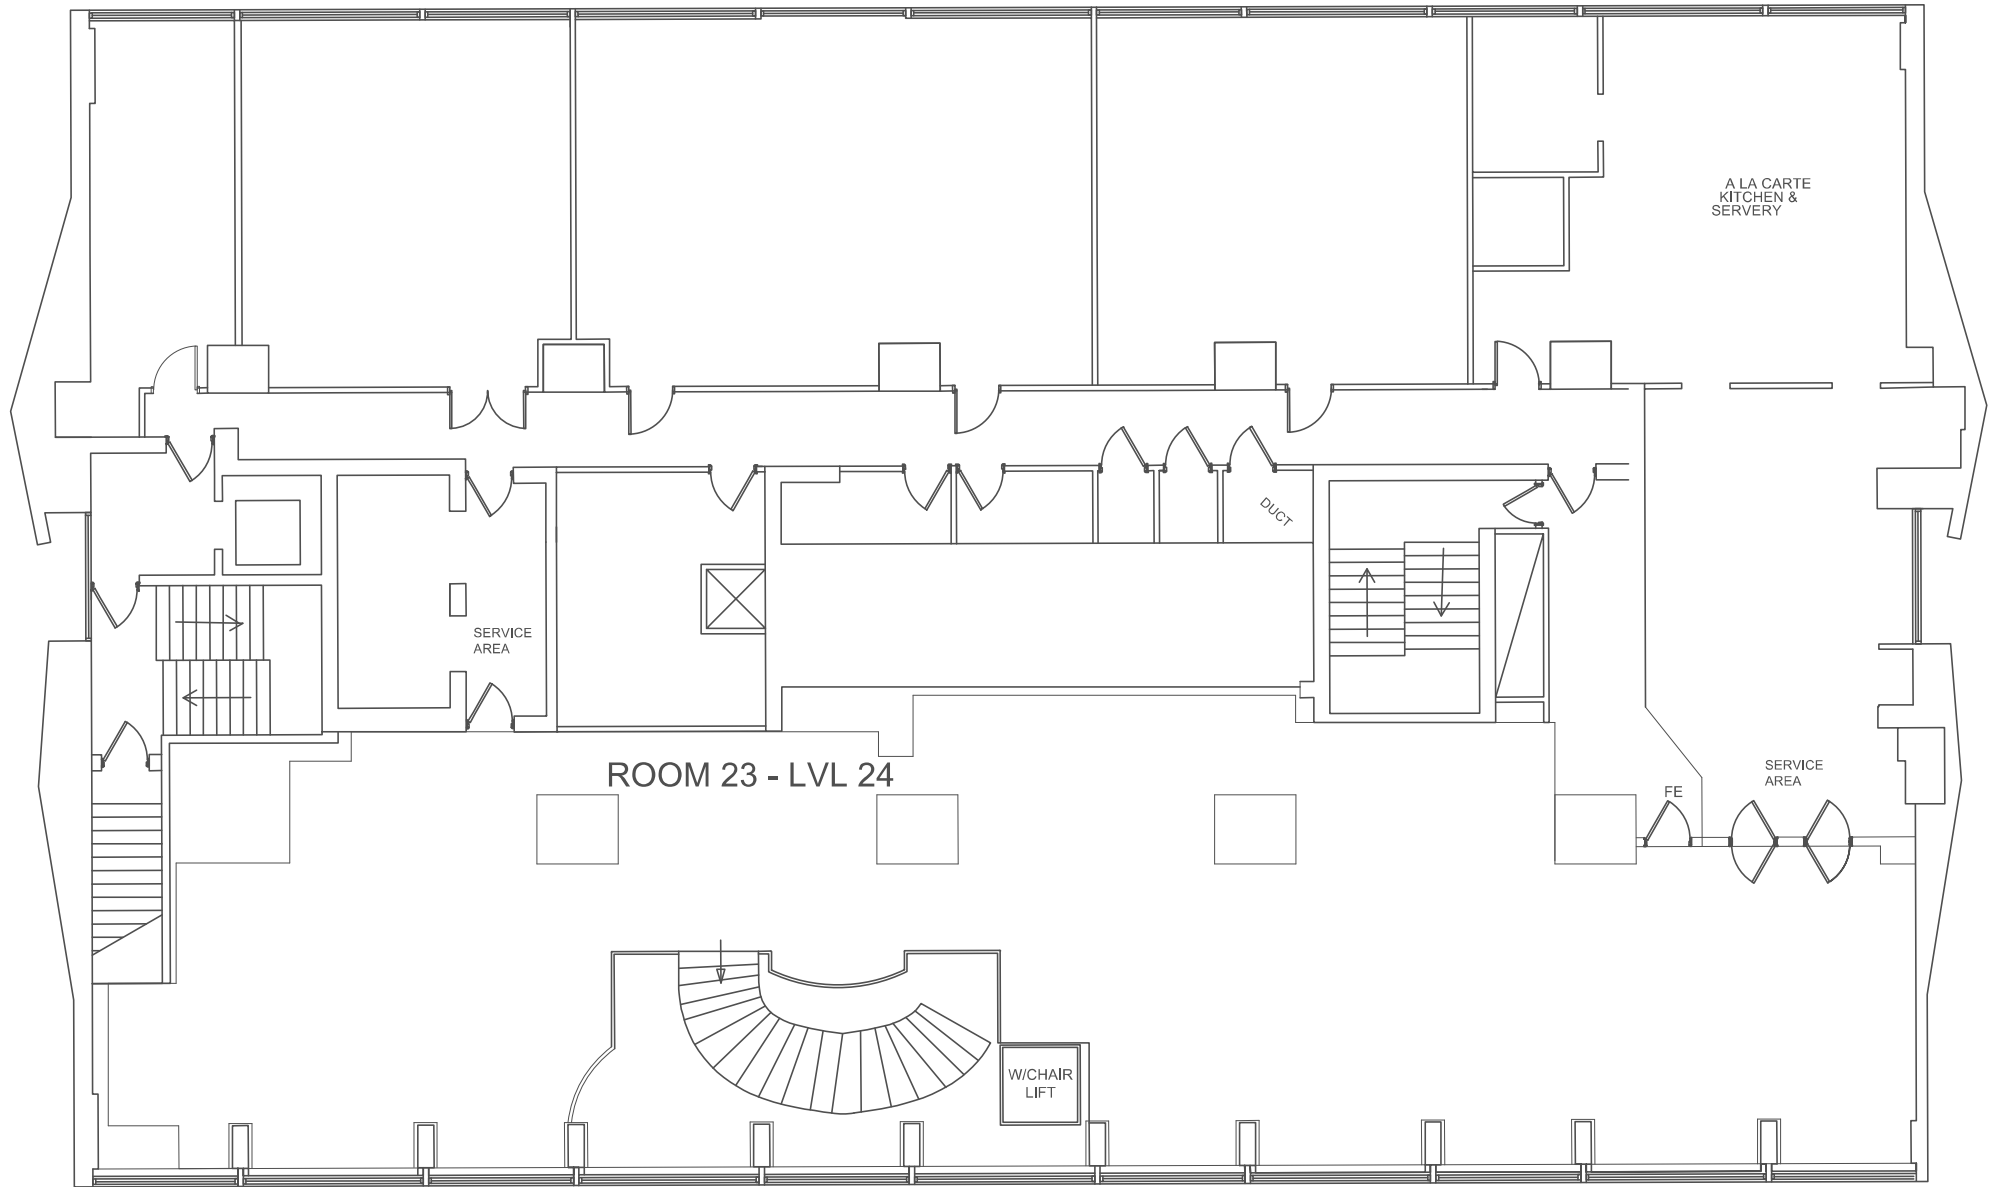

ROOM 23 - LVL 24

SERVICE AREA

DUCT

A LA CARTE
KITCHEN &
SERVERY

SERVICE AREA


FE

W/CHAIR
LIFT




Plan Title		
Tower - Room 23 - LVL 23 / 24		
Date drawn	Plan No.	Scale
08/06/2021	DIN A3/L	1:100

This drawing is a representation of concepts only and it is intended to be used as a Guide of the approximate room setup at this facility. Whereas actual on-site variations or adjustments may occur, Hilton cannot be held responsible for submitting this as an exact plan. This drawing is the property of Hilton and any reproduction of use without written consent is prohibited.

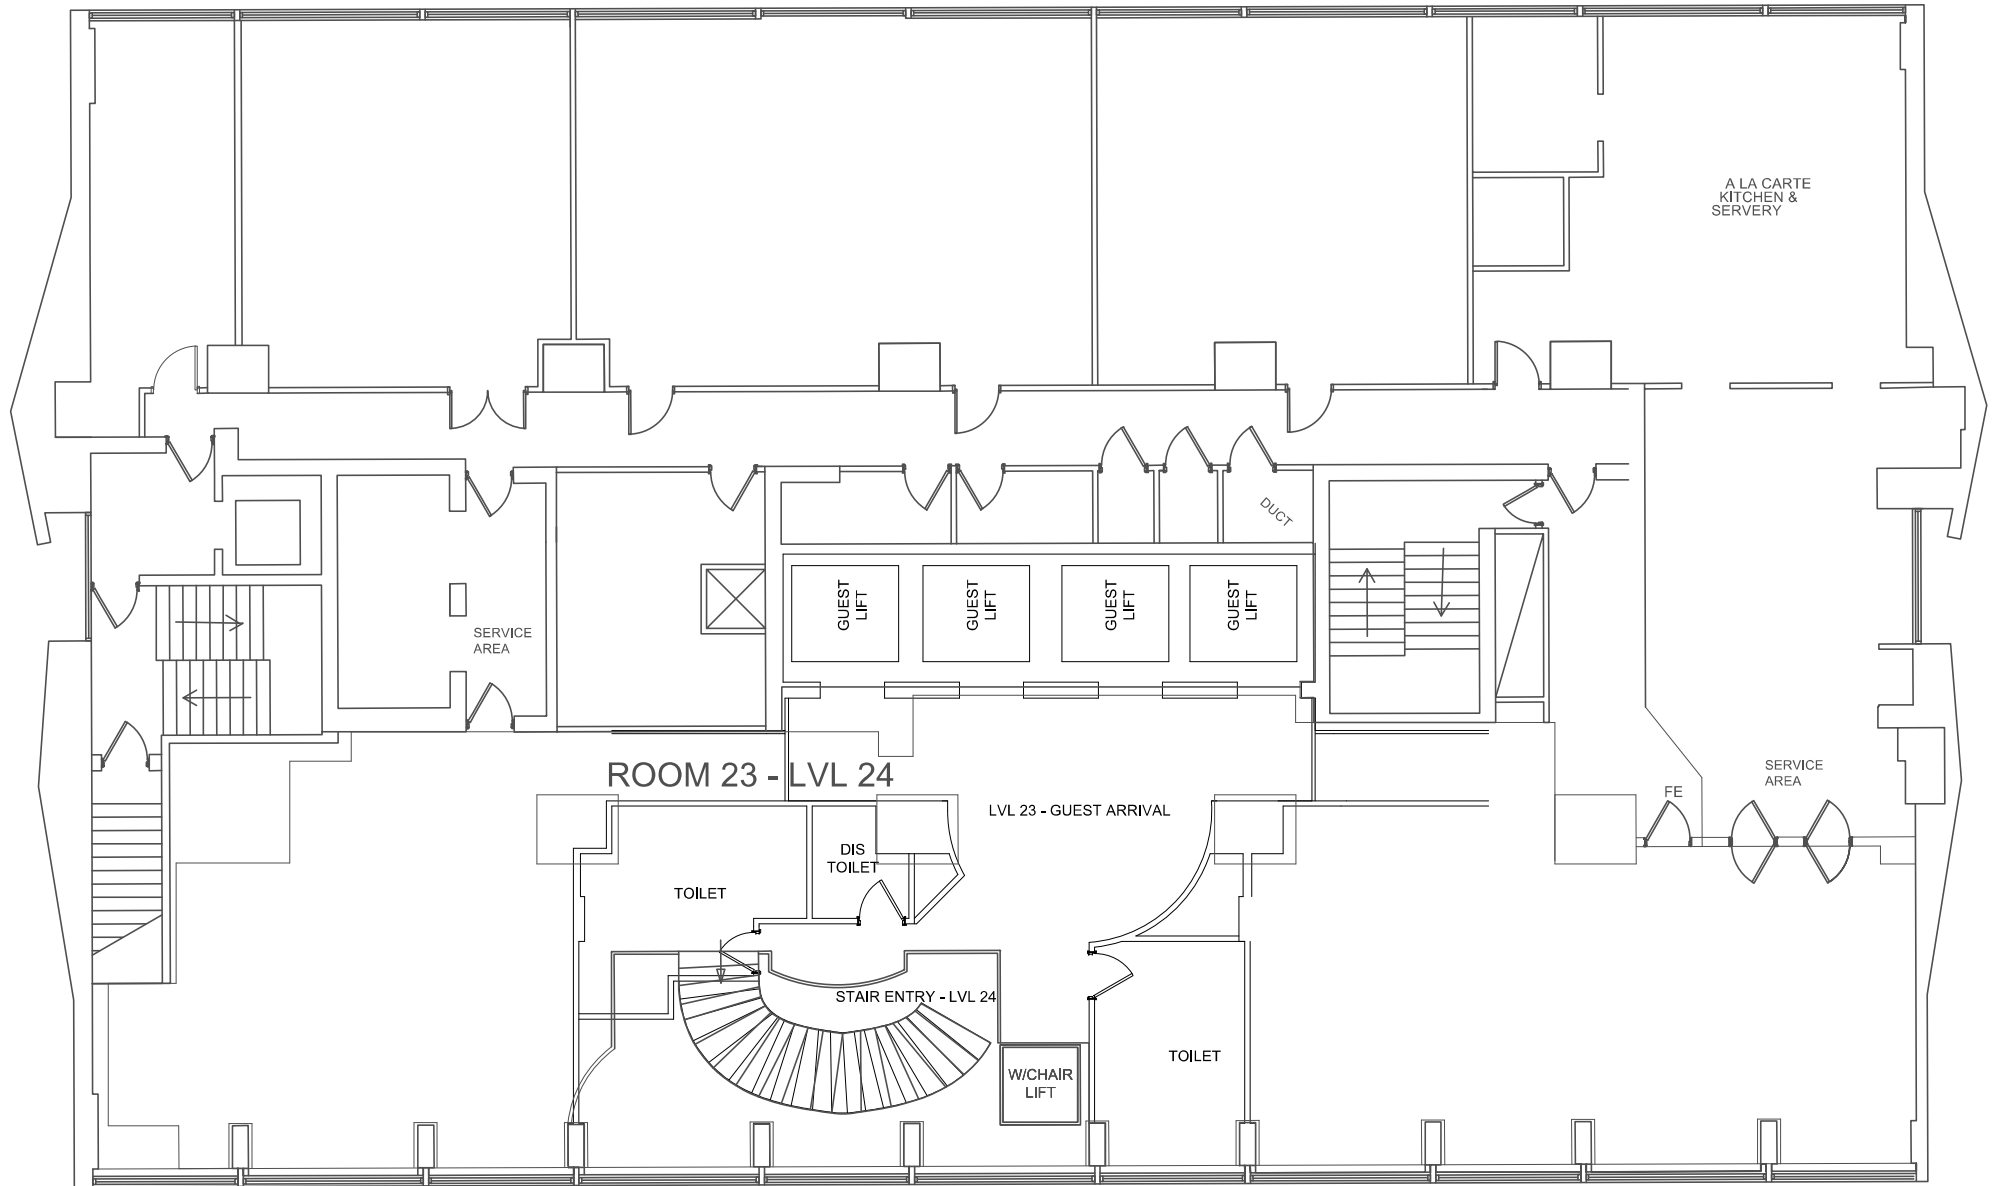


Plan Title		
Tower - Room 23 - LVL 23 / 24		
Date drawn	Plan No.	Scale
08/06/2021	DIN A3/L	1:100

This drawing is a representation of concepts only and it is intended to be used as a Guide of the approximate room setup at this facility. Whereas actual on-site variations or adjustments may occur, Hilton cannot be held responsible for submitting this as an exact plan. This drawing is the property of Hilton and any reproduction of use without written consent is prohibited.

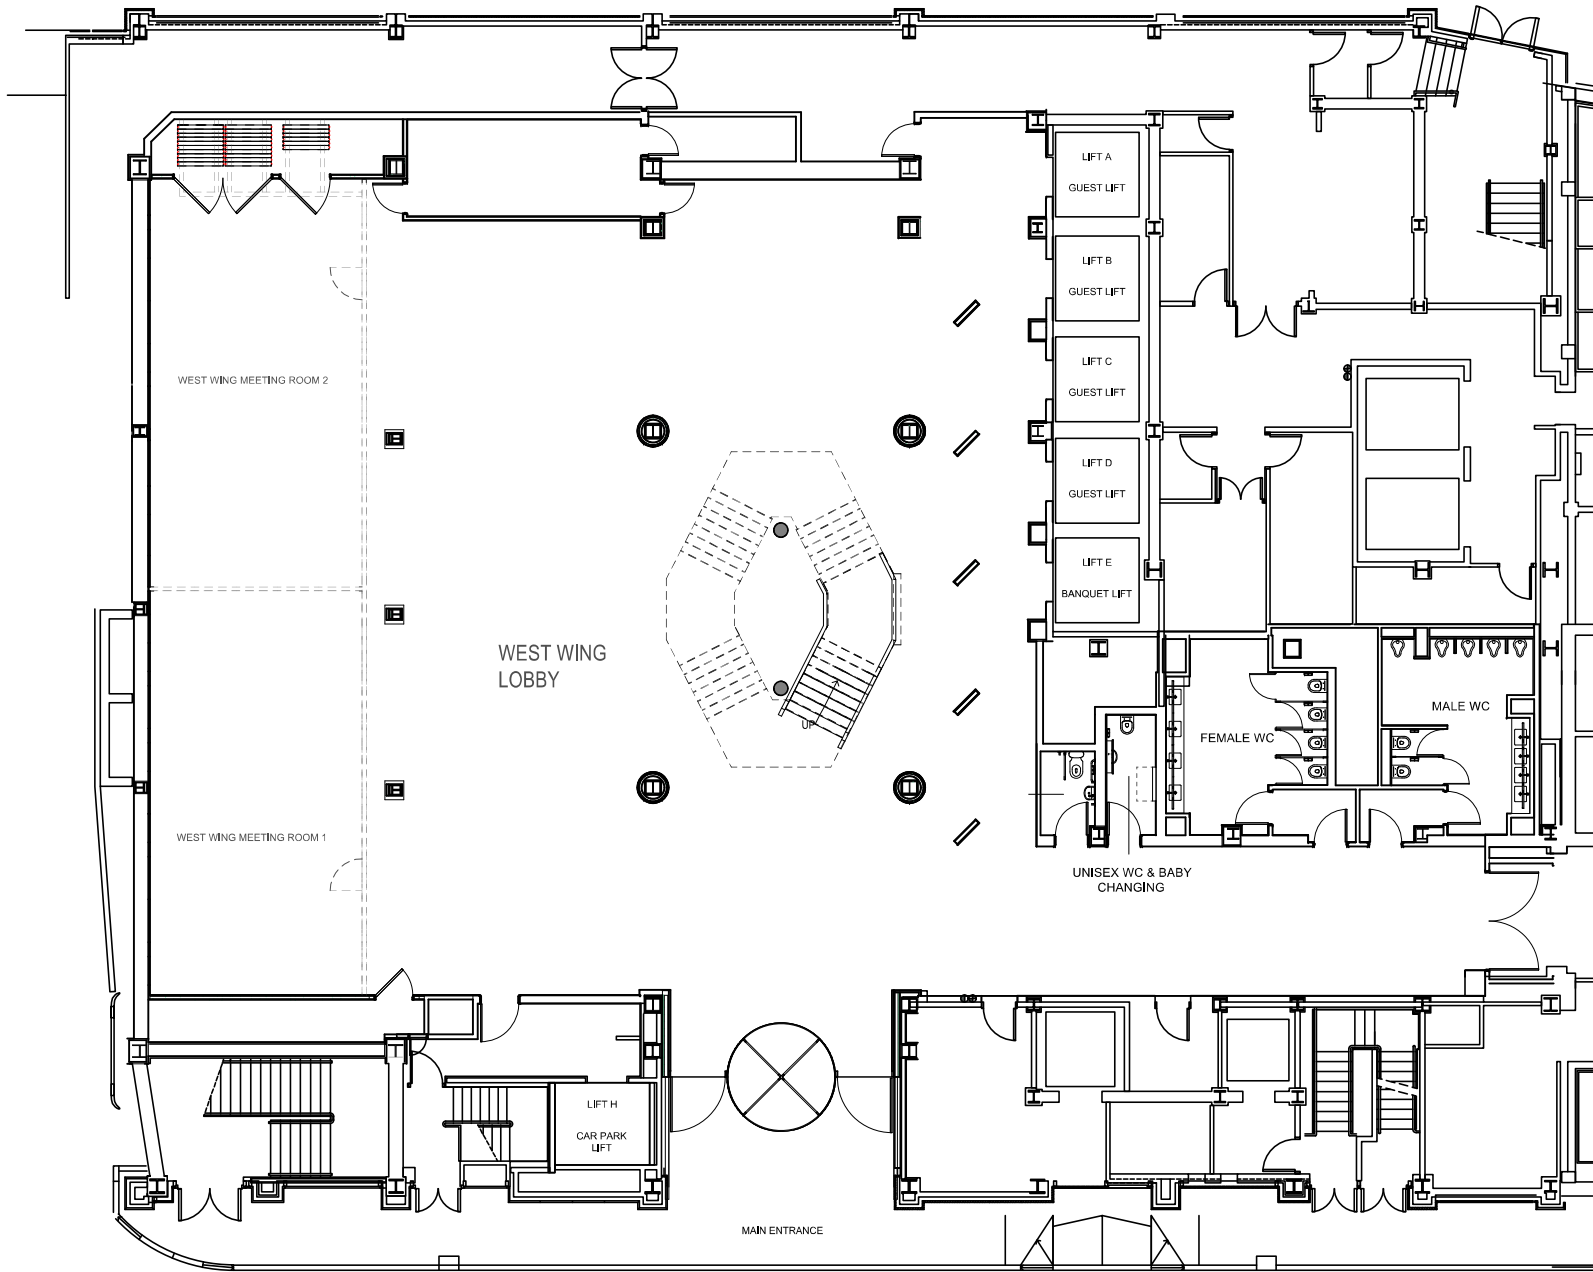

GUEST LIFTS

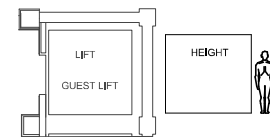

INTERNAL LIFT DIMENSIONS
 1.72m DEEP
 1.92m WIDE
 2.20m HEIGHT

STAS CLIPRAIL PRO

This System Supports multiple Cords & Hooks
 Each Picture Rail is 75.5" and carry up to
 99lbs per 39.25 of Rail

Ceiling Attachment Height: 5.13m
 Drop to Ledge Height: 2.64m


G WEST WING LOBBY/MEETING ROOMS - G LVL
 Scale: 1:150

HARBET ROAD



Plan Title		
West Wing Lobby & Meeting Rooms - LVL G		
Date drawn	Plan No.	Scale
04/06/2021	DIN A3/L	1:150

This drawing is a representation of concepts only and it is intended to be used as a Guide of the approximate room setup at this facility. Whereas actual on-site variations or adjustments may occur, Hilton cannot be held responsible for submitting this as an exact plan. This drawing is the property of Hilton and any reproduction of use without written consent is prohibited.

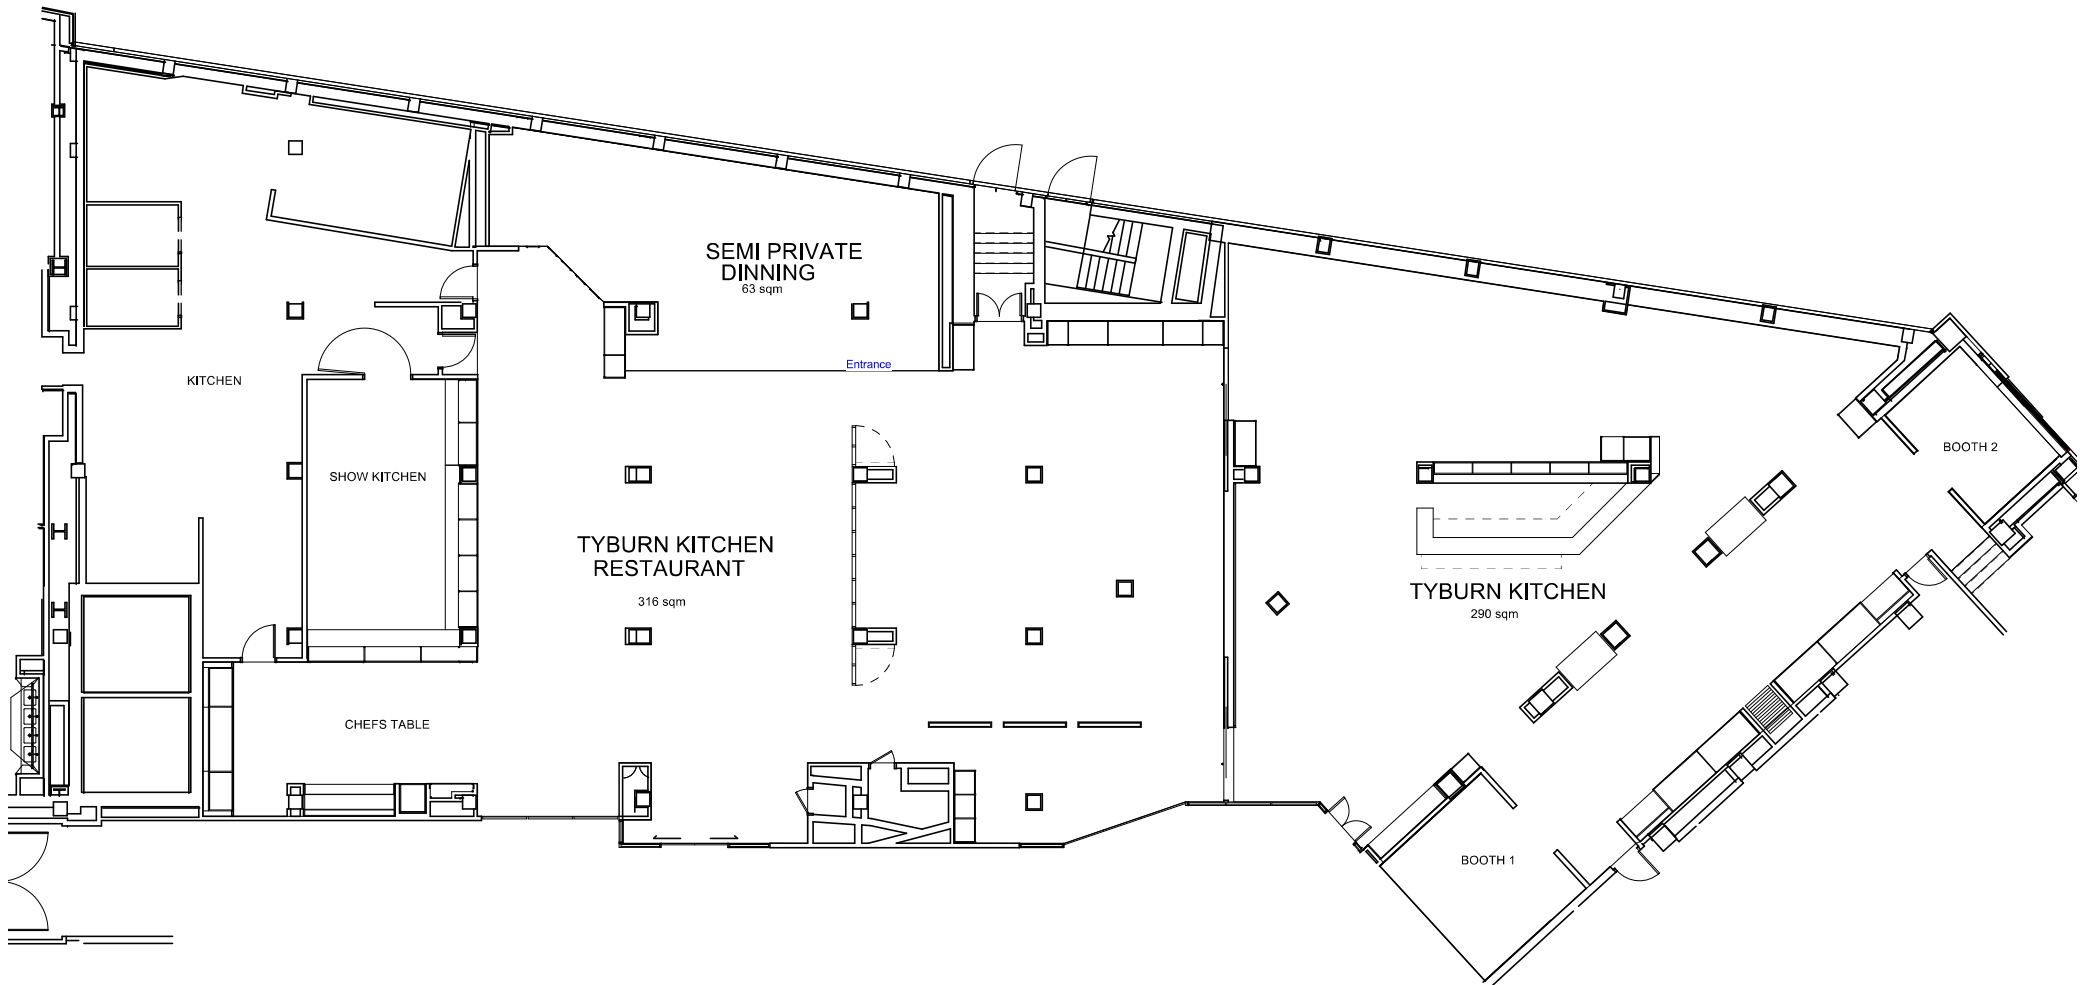

Plan Title		
East Wing - Tyburn Kitchen - LVL G		
Date drawn	Plan No.	Scale
08/06/2021	DIN A3/L	1:150
<p>This drawing is a representation of concepts only and it is intended to be used as a Guide of the approximate room setup at this facility. Whereas actual on-site variations or adjustments may occur, Hilton cannot be held responsible for submitting this as an exact plan. This drawing is the property of Hilton and any reproduction of use without written consent is prohibited.</p>		